

Consultants:

Revisions:

No.	Date	Description

Seal:

COA:
 COPYRIGHT © 2021 BY WESTON & SAMPSON, PE, LS, LA, PC. THIS DRAWING IS AN INSTRUMENT OF SERVICE AND IS THE PROPERTY OF WESTON & SAMPSON, PE, LS, LA, PC. THIS DRAWING MAY NOT BE REPRODUCED IN WHOLE OR IN PART BY ANY MEANS WHATSOEVER WITHOUT THE EXPRESS WRITTEN CONSENT OF WESTON & SAMPSON, PE, LS, LA, PC.
 UNAUTHORIZED ALTERATION OR ADDITION TO THIS DOCUMENT IS A VIOLATION OF SECTION 7209, SUBDIVISION 2 OF THE NEW YORK STATE EDUCATION LAW.






Issued For:
DESIGN DEVELOPMENT

Scale: AS NOTED
 Date: MARCH, 2021
 Drawn By: RAM
 Reviewed By: DPB
 Approved By: DPB

W&S Project No.: N2180101
 W&S File No.:

Drawing Title:
OVERALL SITE PLAN

Sheet Number:
SK-1

  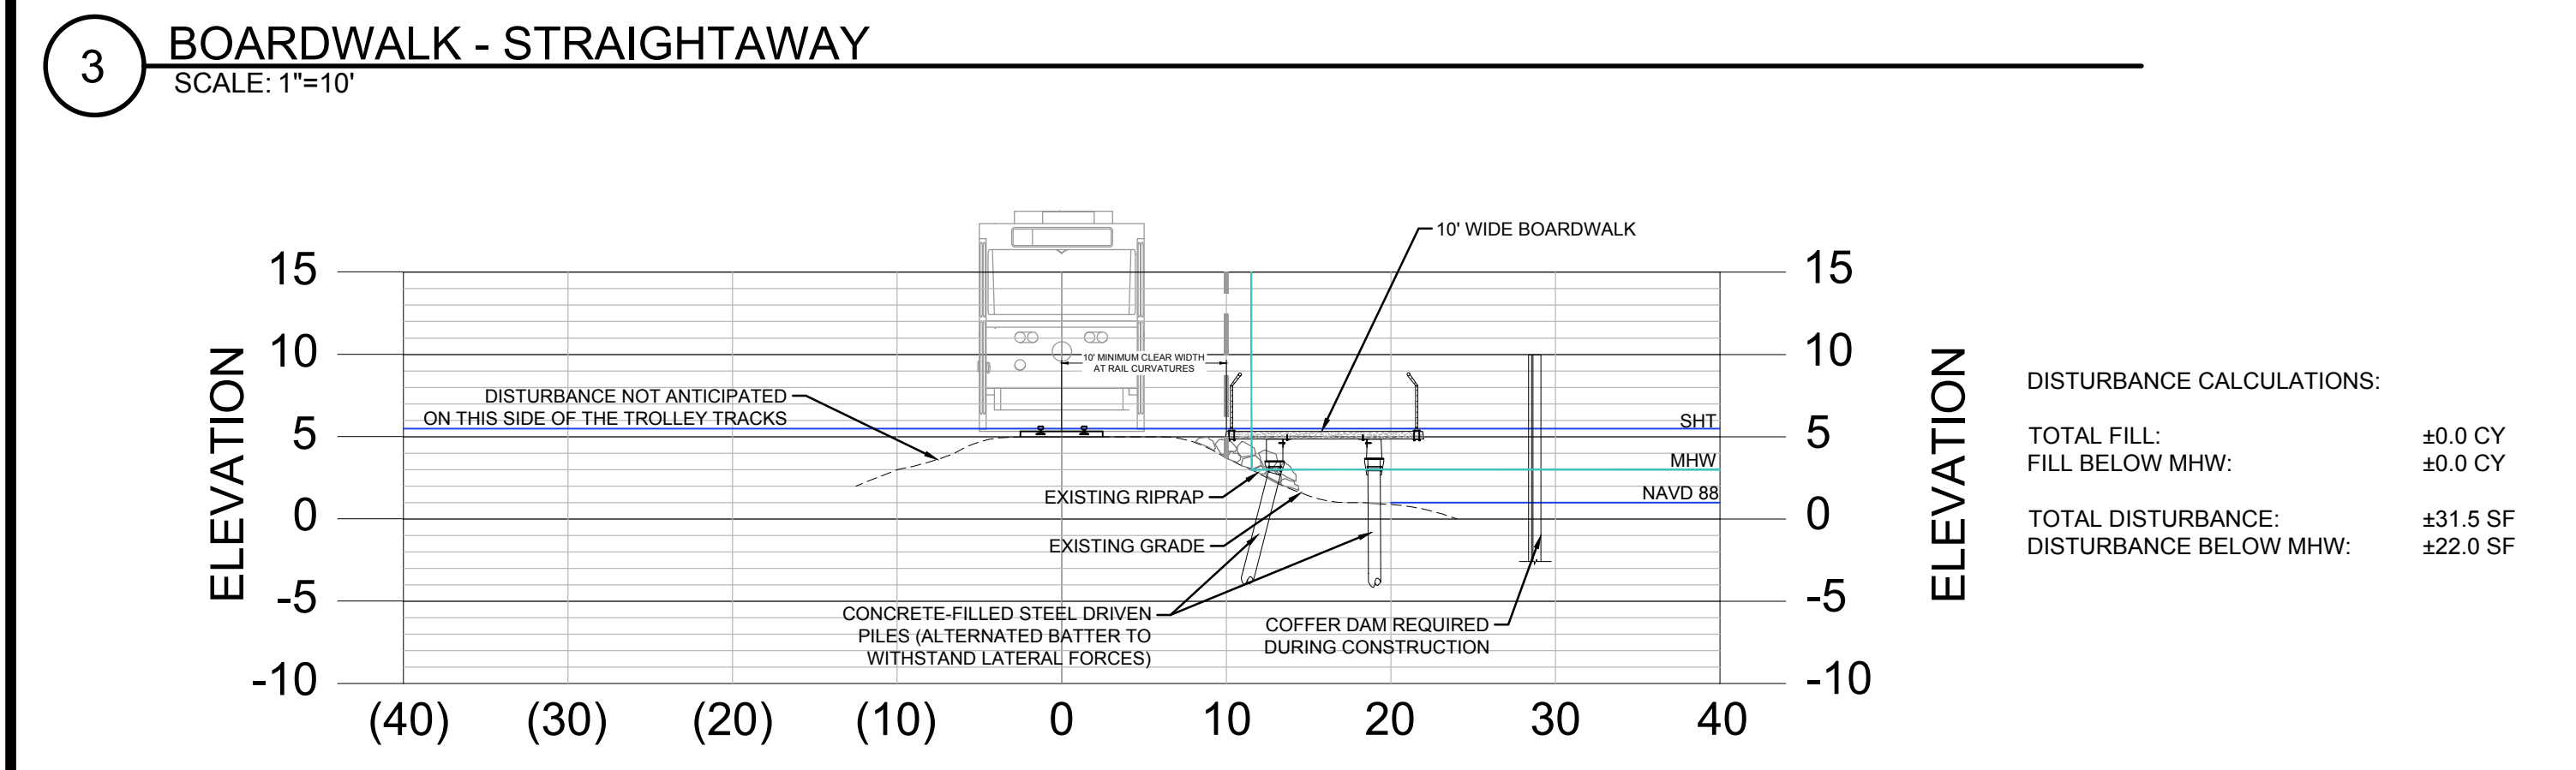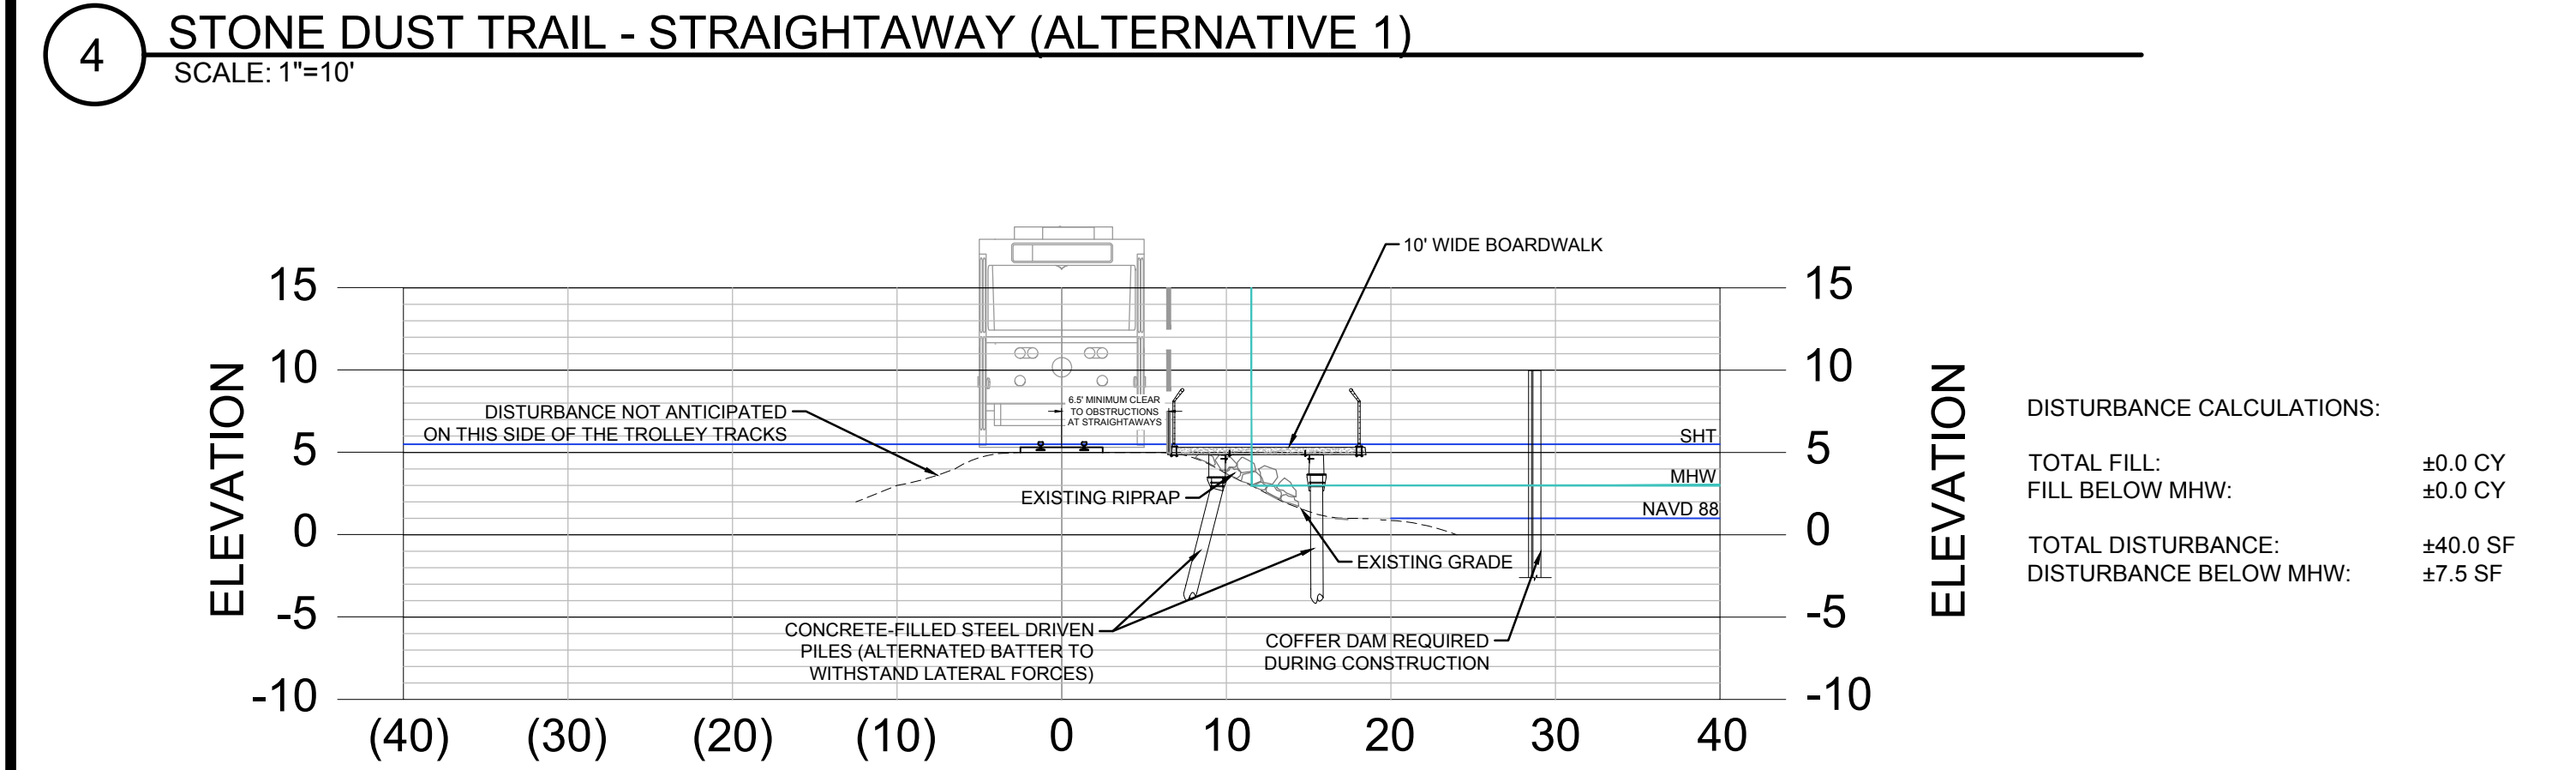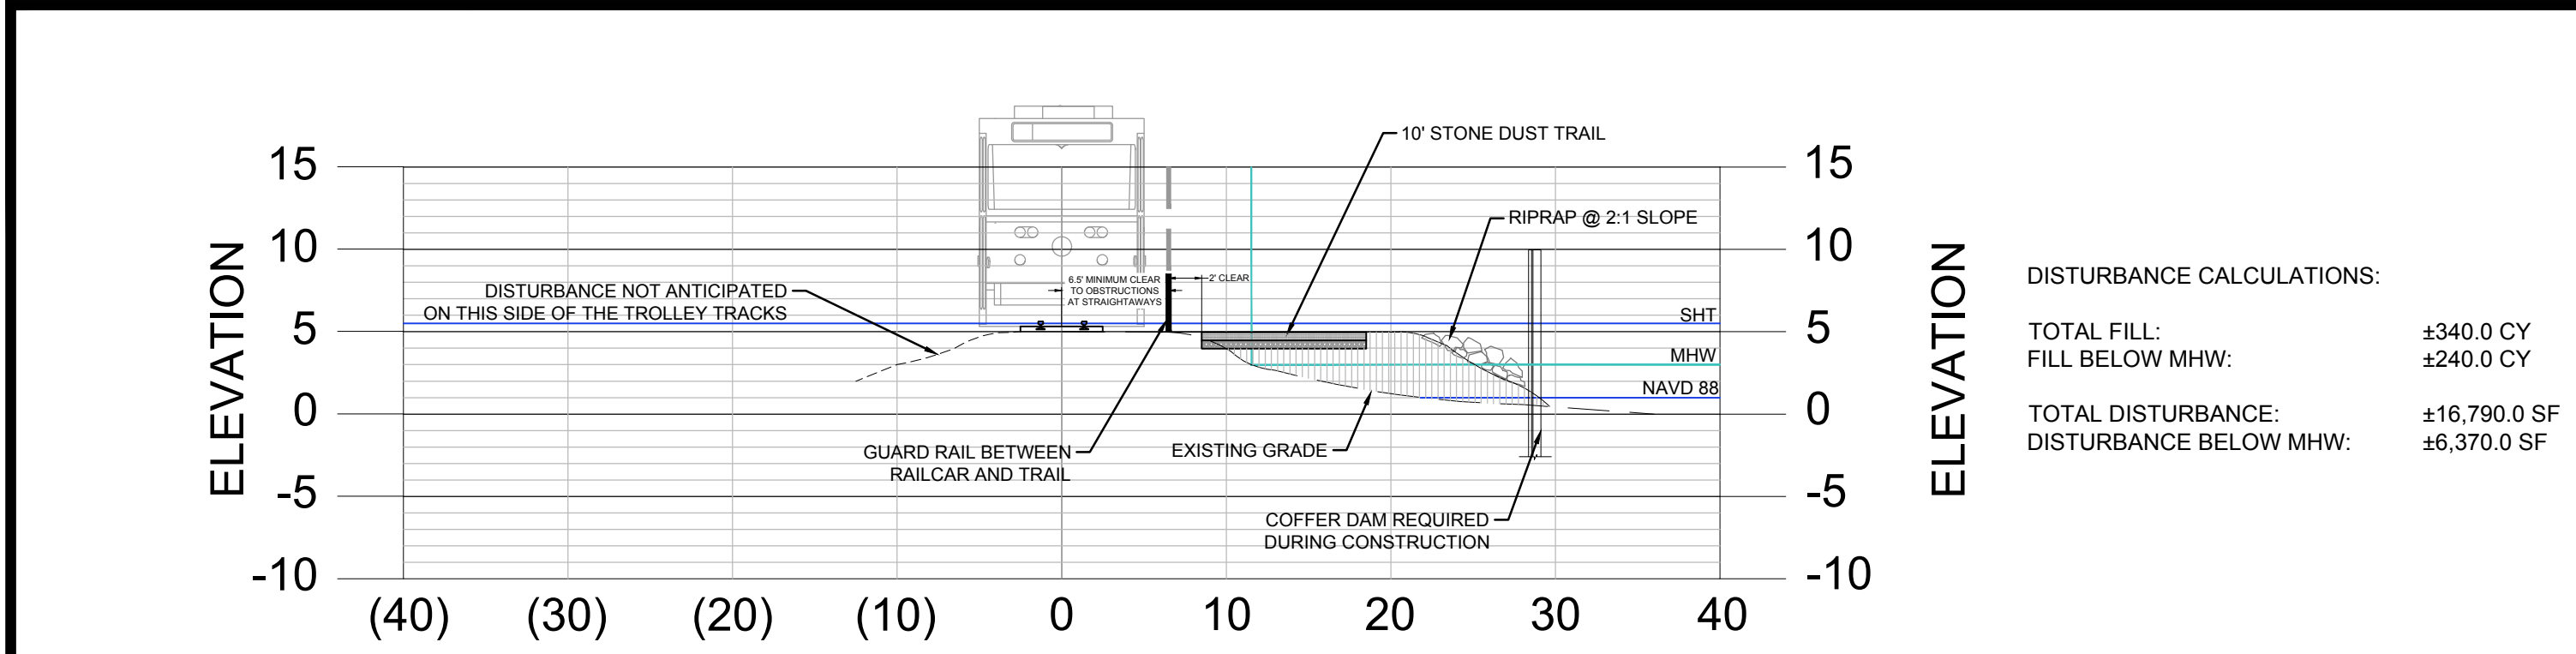

W:\Projects\2021\Kingston Point Rail Trail Causeway Improvements\Drawings\SK-1.dwg
 Date: 03/10/2021 10:00 AM
 User: ram
 Plot Date: 03/10/2021 10:00 AM
 Plot User: ram

Rev: 1.0 Date: 04/02/2021