
HASBROUCK-DELAWARE PARKLET Design Proposal



FUTURE KINGSTON

- MEADOW / NATIVE PLANTING
- TERRACING
- POLLINATOR HABITAT

STAIR ACCESS TO TRAIL

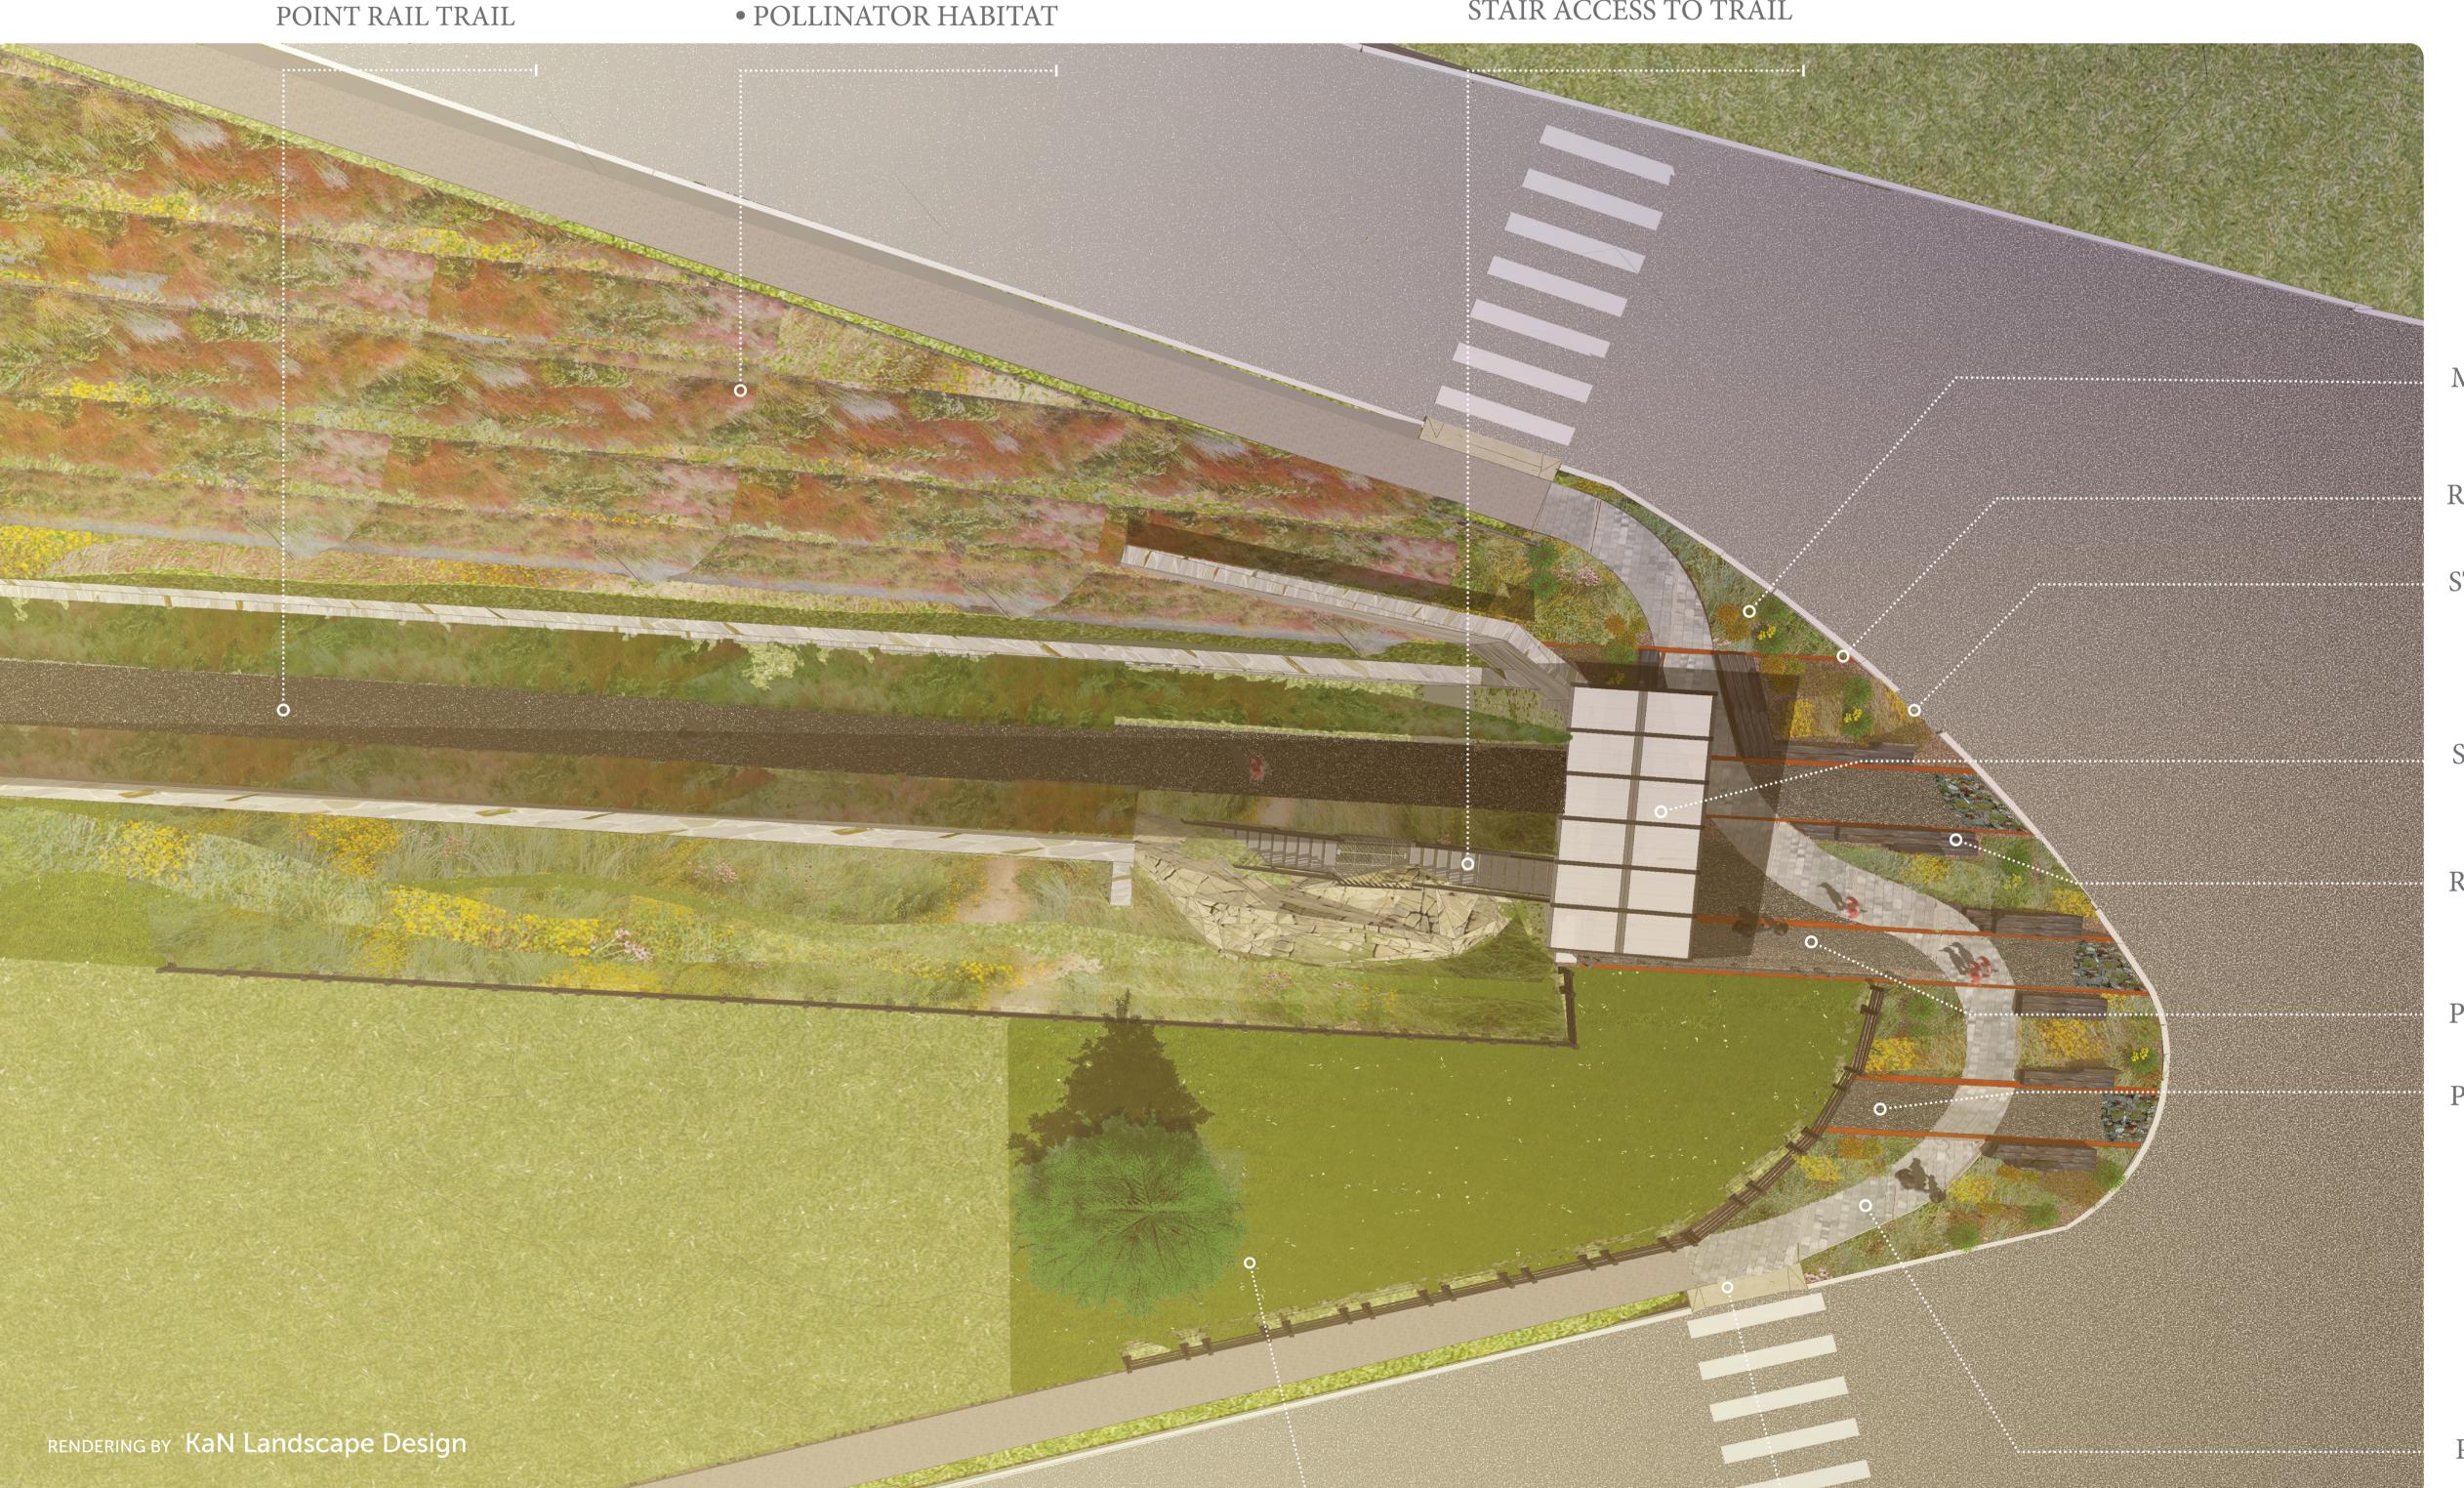

MEADOW / NATIVE PLANTING

REPURPOSED RAILROAD TRACKS

STORMWATER MANAGEMENT / BIOSWALES

SHADE STRUCTURE

RAILROAD INSPIRED SEATING

PERMEABLE PAVEMENT

PUBLIC ART

PERMEABLE GARDEN PATH









