


\\ves03.local\WSE\Projects\NY\Kingston, NY\21801-01 - Rondout Riverport Shoreline-Access\CAD\PM\DXR-CONCEPT-BIKE PATH LAYOUT (option2)\1x17.dwg

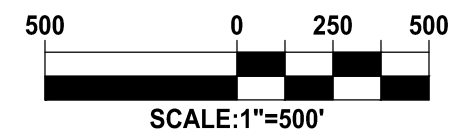

1

CONCEPTUAL BICYCLE ALIGNMENT - OPTION 2


SCALE: 1" = 500'

Weston & SampsonSM

Sheet Number:

SK2

\\wes03.local\WSE\Projects\NY\Kingston, NY\N2180101 - Rondout Riverport Shoreline Access\CAD\PM\DXR-CONCEPT-BIKE PATH LAYOUT (option2)\1x17.dwg

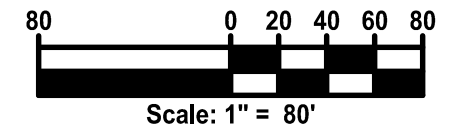

1

CONCEPTUAL BICYCLE ALIGNMENT - OPTION 2

SCALE: 1" = 80'

Weston & SampsonSM

Sheet Number:

SK2a

\\wes03.local\WSE\Projects\NY\Kingston, NY\N2180101 - Rondout Riverport Shoreline Access\CAD\PM\DWG\CONCEPT-BIKE PATH LAYOUT (option2)1x17.dwg



1

CONCEPTUAL BICYCLE ALIGNMENT - OPTION 2



SCALE: 1" = 80'

Weston & Sampson™

Sheet Number:

SK2b

\\ves03.local\WSE\Projects\NY\Kingston, NY\N2180101 - Rondout Riverport Shoreline Access\CAD\PM\DXR-CONCEPT-BIKE PATH LAYOUT (option2)\1x17.dwg

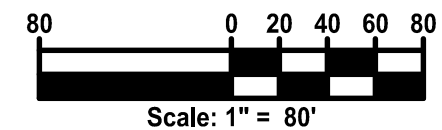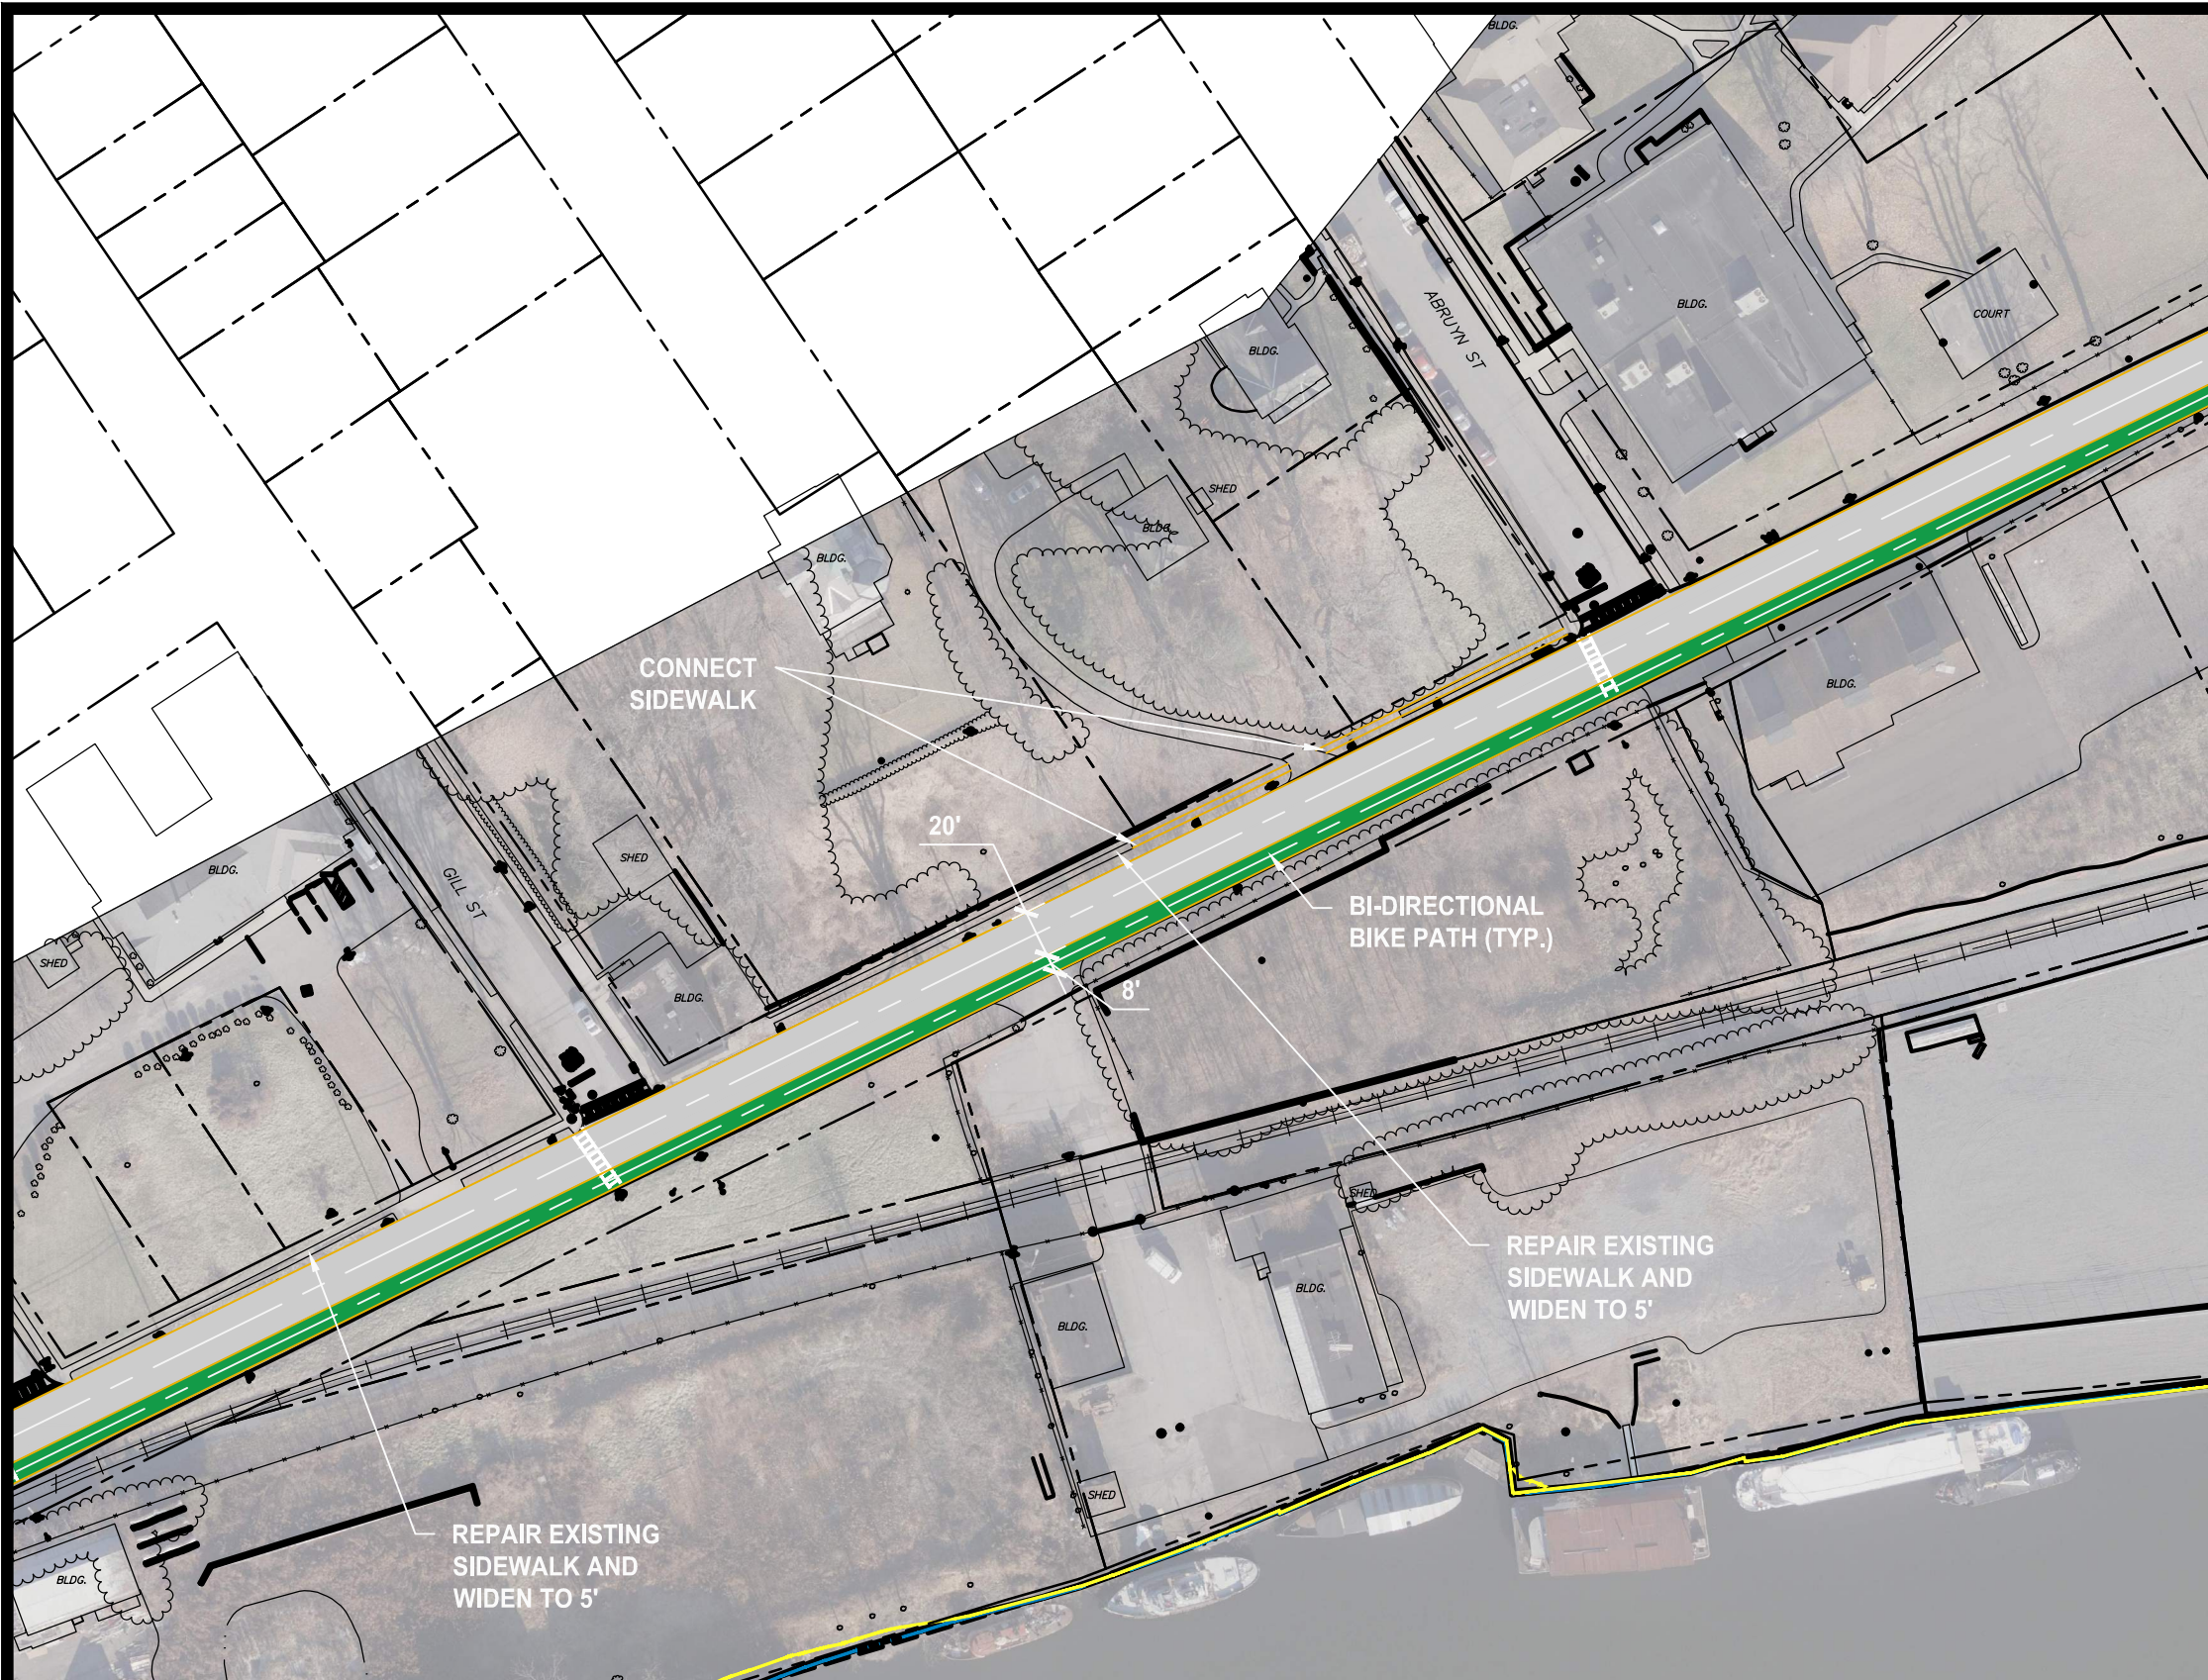

Weston & Sampson™

Sheet Number:


SK2c

1

CONCEPTUAL BICYCLE ALIGNMENT - OPTION 2

SCALE: 1" = 80'

\\wes03.local\WSE\Projects\NY\Kingston, NY\N2180101 - Rondout Riverport Shoreline Access\CAD\PM\DXR-CONCEPT-BIKE PATH LAYOUT (option2)\1x17.dwg

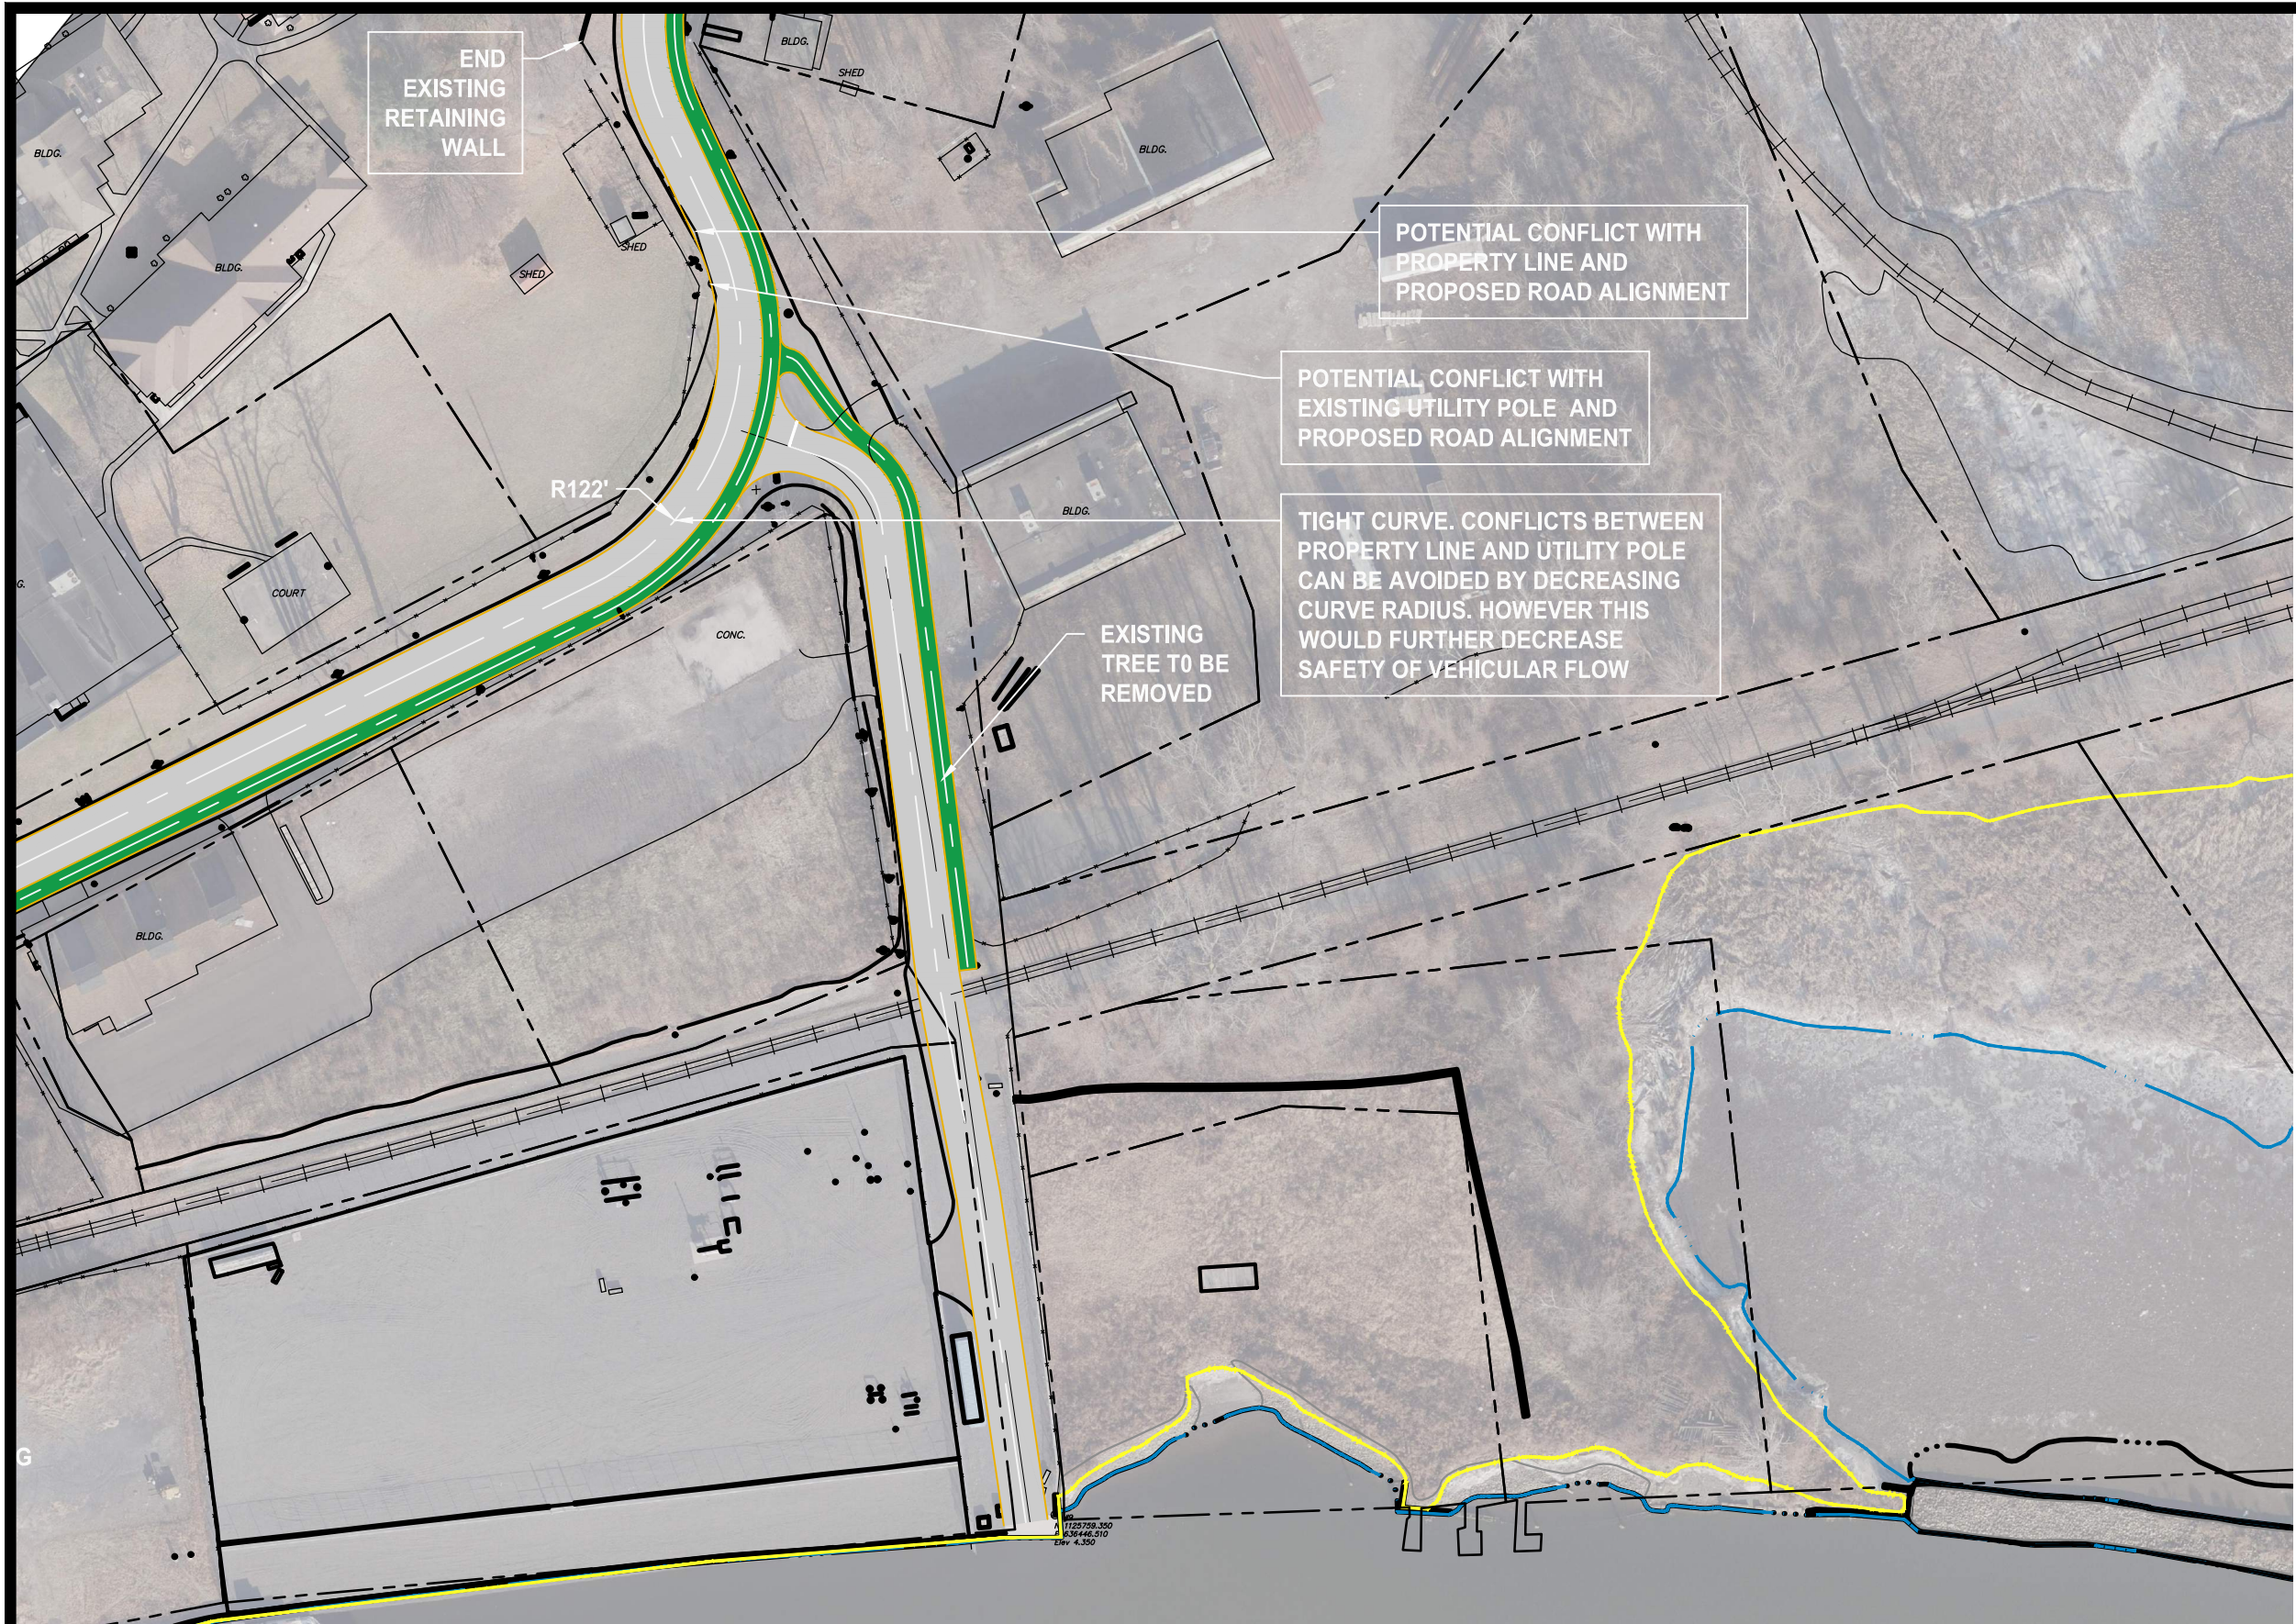

1

CONCEPTUAL BICYCLE ALIGNMENT - OPTION 2


SCALE: 1" = 80'

Weston & SampsonSM

Sheet Number:

SK2d

\\ves03.local\WSE\Projects\NY\Kingston, NY\N2180101 - Rondout Riverport Shoreline-Access\CAD\PM\DXR-CONCEPT-BIKE PATH LAYOUT (option2)\1x17.dwg

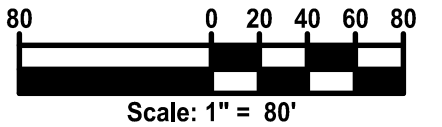

Weston & SampsonSM

Sheet Number:


SK2f

1

CONCEPTUAL BICYCLE ALIGNMENT - OPTION 2

SCALE: 1" = 80'

\\ves03.local\WSE\Projects\NY\Kingston, NY\N2180101 - Rondout Riverport Shoreline-Access\CAD\PM\DXR-CONCEPT-BIKE PATH LAYOUT (option2)\1x17.dwg

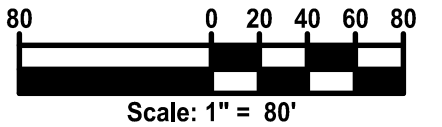

1

CONCEPTUAL BICYCLE ALIGNMENT - OPTION 2

SCALE: 1" = 80'

Weston & SampsonSM

Sheet Number:

SK2g