


P:\NY\Kingston, NY\N2180101 - Rondout Riverport Shoreline Access\CAD\PM\DXR-CONCEPT-BIKE PATH LAYOUT (option3)1x17.dwg

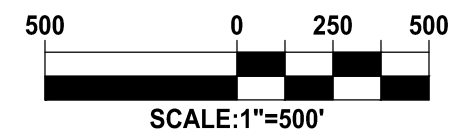

1

CONCEPTUAL BICYCLE ALIGNMENT - OPTION 3


SCALE: 1" = 500'

Weston & SampsonSM

Sheet Number:

SK3

P:\NY\Kingston, NY\IN2180101 - Randout Riverport Shoreline-Access\CAD\PM\DWG-CONCEPT-BIKE PATH LAYOUT (option3)1x17.dwg

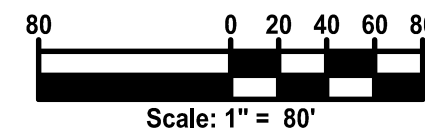

1

CONCEPTUAL BICYCLE ALIGNMENT - OPTION 3

SCALE: 1" = 80'

Weston & SampsonSM

Sheet Number:

SK3a

P:\NY\Kingston, NY\N2180101 - Rondout Riverport Shoreline-Access\CAD\PM\DWG-CONCEPT-BIKE PATH LAYOUT (option3)1x17.dwg



1

CONCEPTUAL BICYCLE ALIGNMENT - OPTION 3

SCALE: 1" = 80'

Weston & Sampson™

Sheet Number:

SK3b


P:\NY\Kingston, NY\IN2180101 - Rondout Riverport Shoreline-Access\CAD\PM\DWG-CONCEPT-BIKE PATH LAYOUT (option3)1x17.dwg



1

CONCEPTUAL BICYCLE ALIGNMENT - OPTION 3

SCALE: 1" = 80'

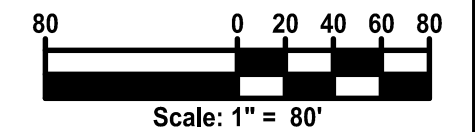


Weston & Sampson™

Sheet Number:

SK3c

P:\NY\Kingston, NY\N2180101 - Rondout Riverport Shoreline-Access\CAD\PM\DWG-CONCEPT-BIKE PATH LAYOUT (option3)1x17.dwg

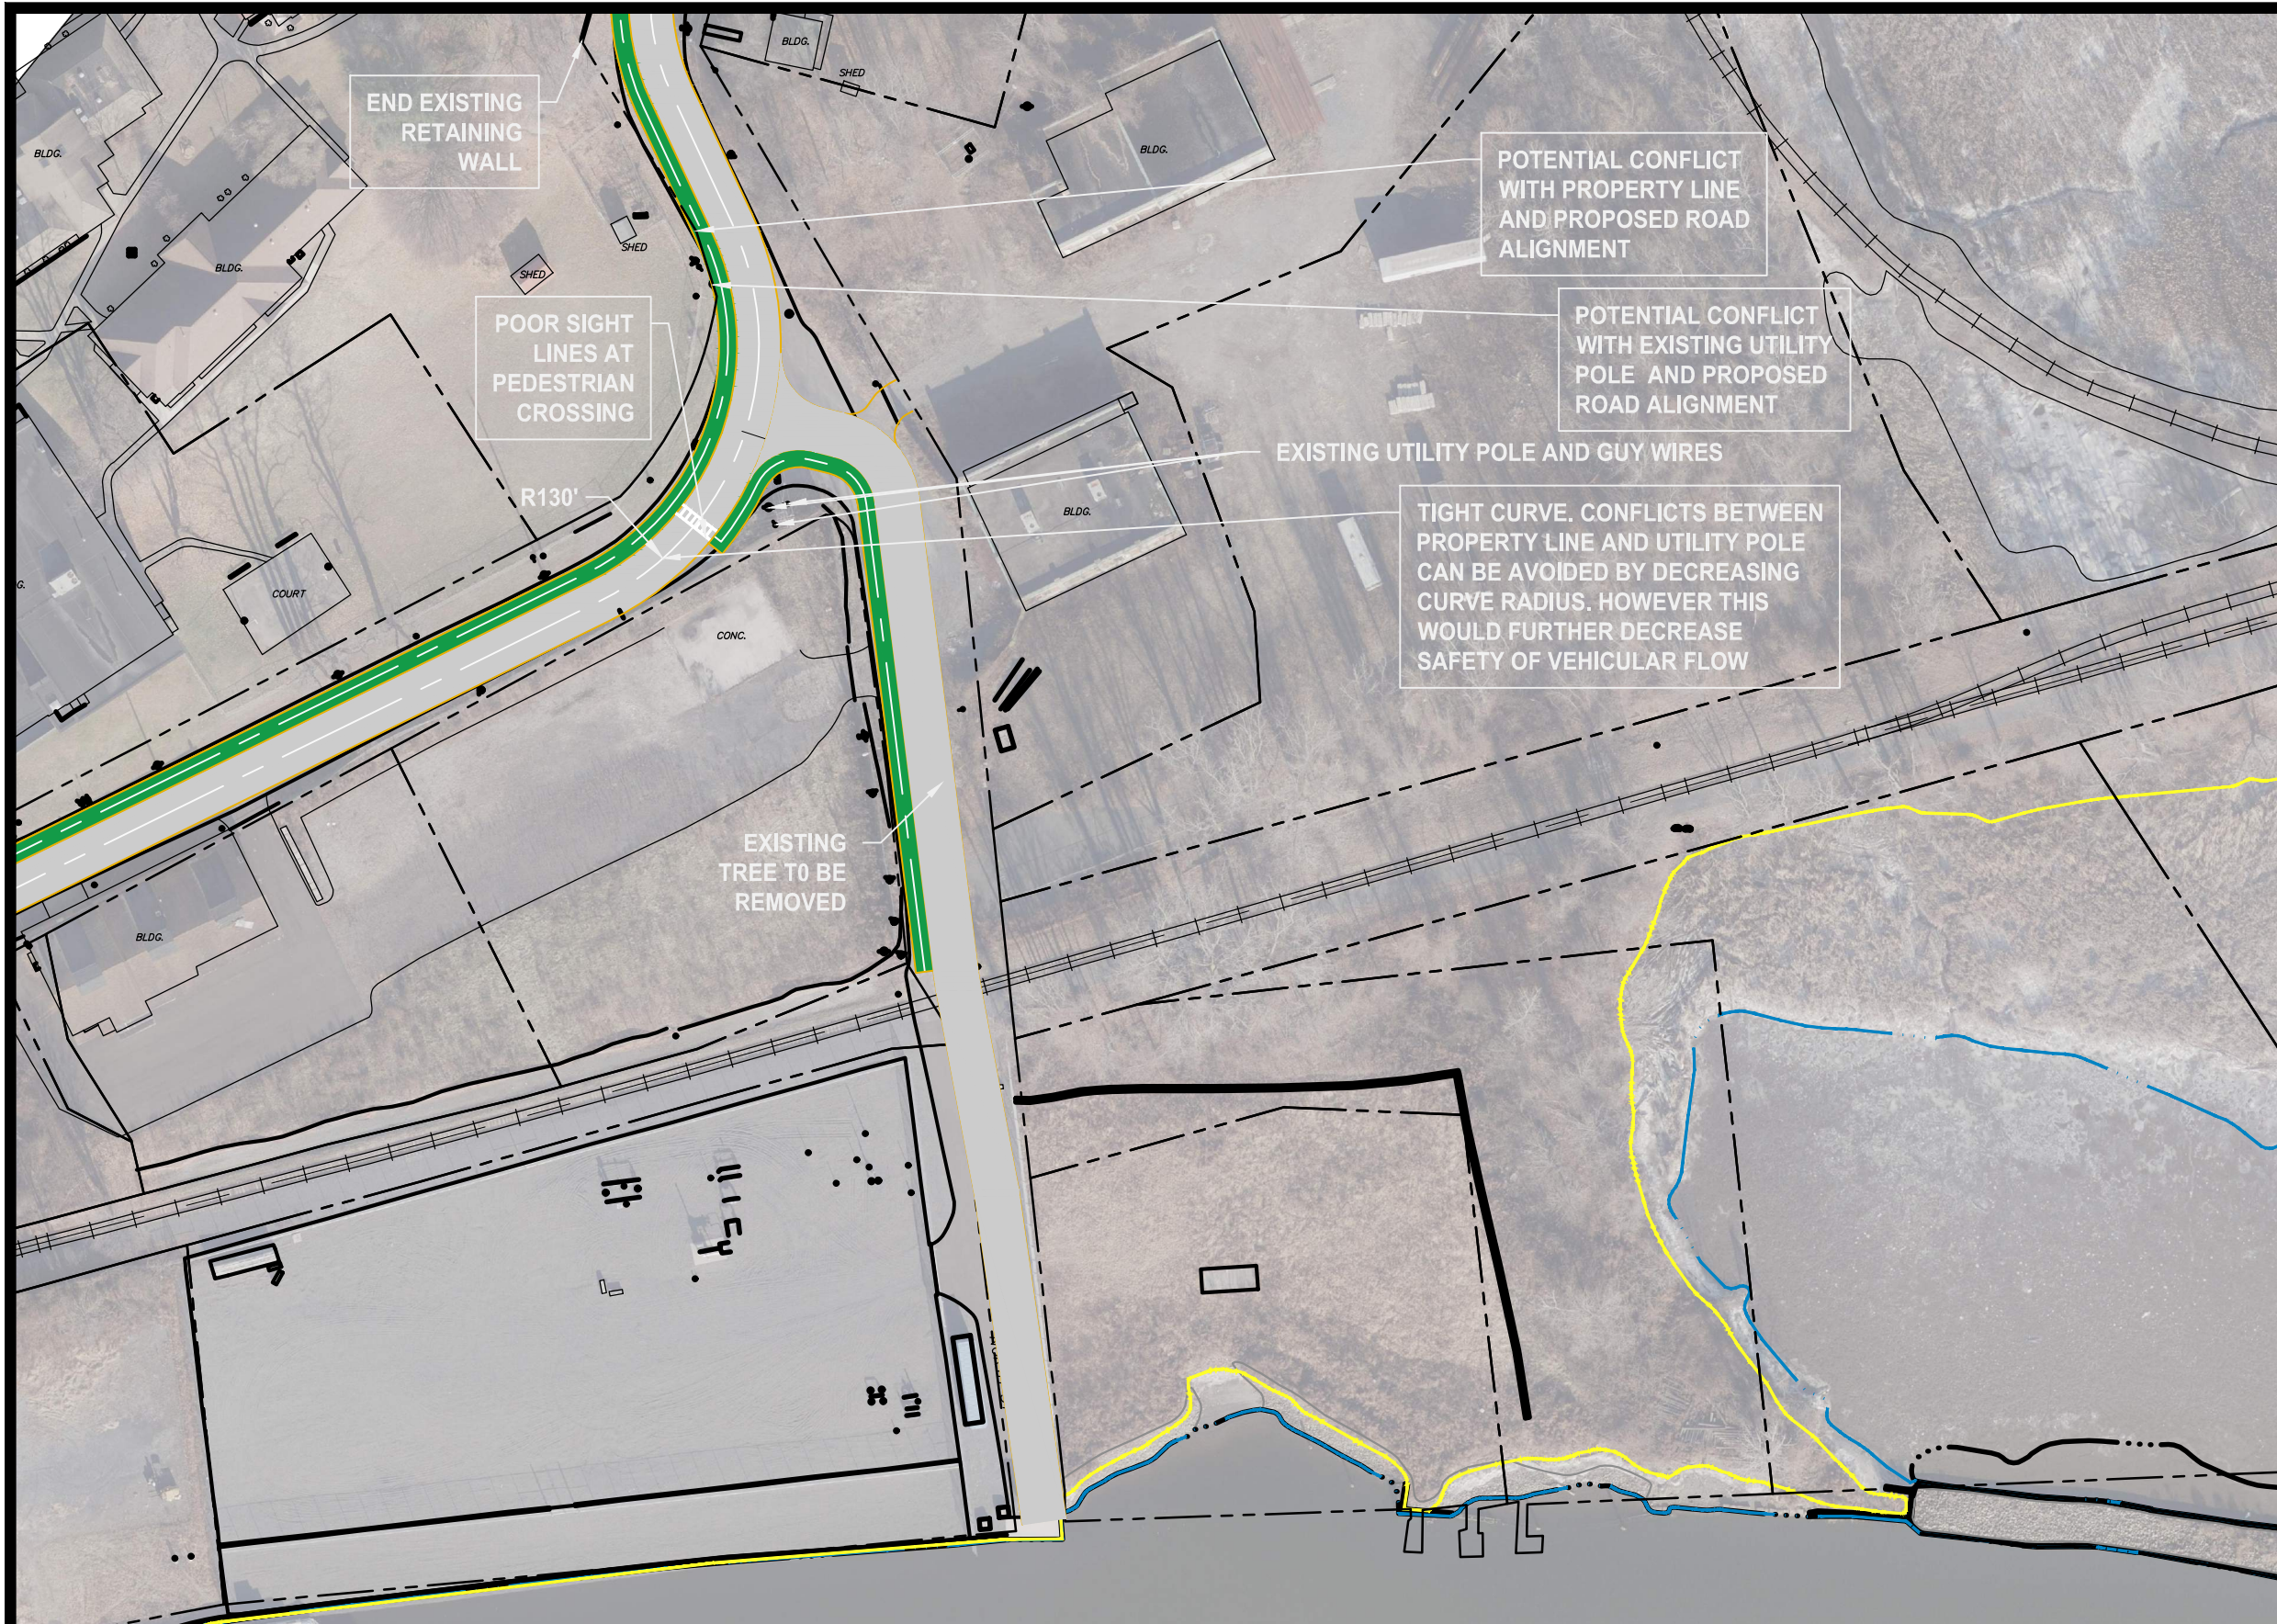

Weston & Sampson™

Sheet Number:


SK3d

1

CONCEPTUAL BICYCLE ALIGNMENT - OPTION 3

SCALE: 1" = 80'

P:\NY\Kingston, NY\N2180101 - Rondout Riverport Shoreline-Access\CAD\PM\DWG-CONCEPT-BIKE PATH LAYOUT (option3)1x17.dwg

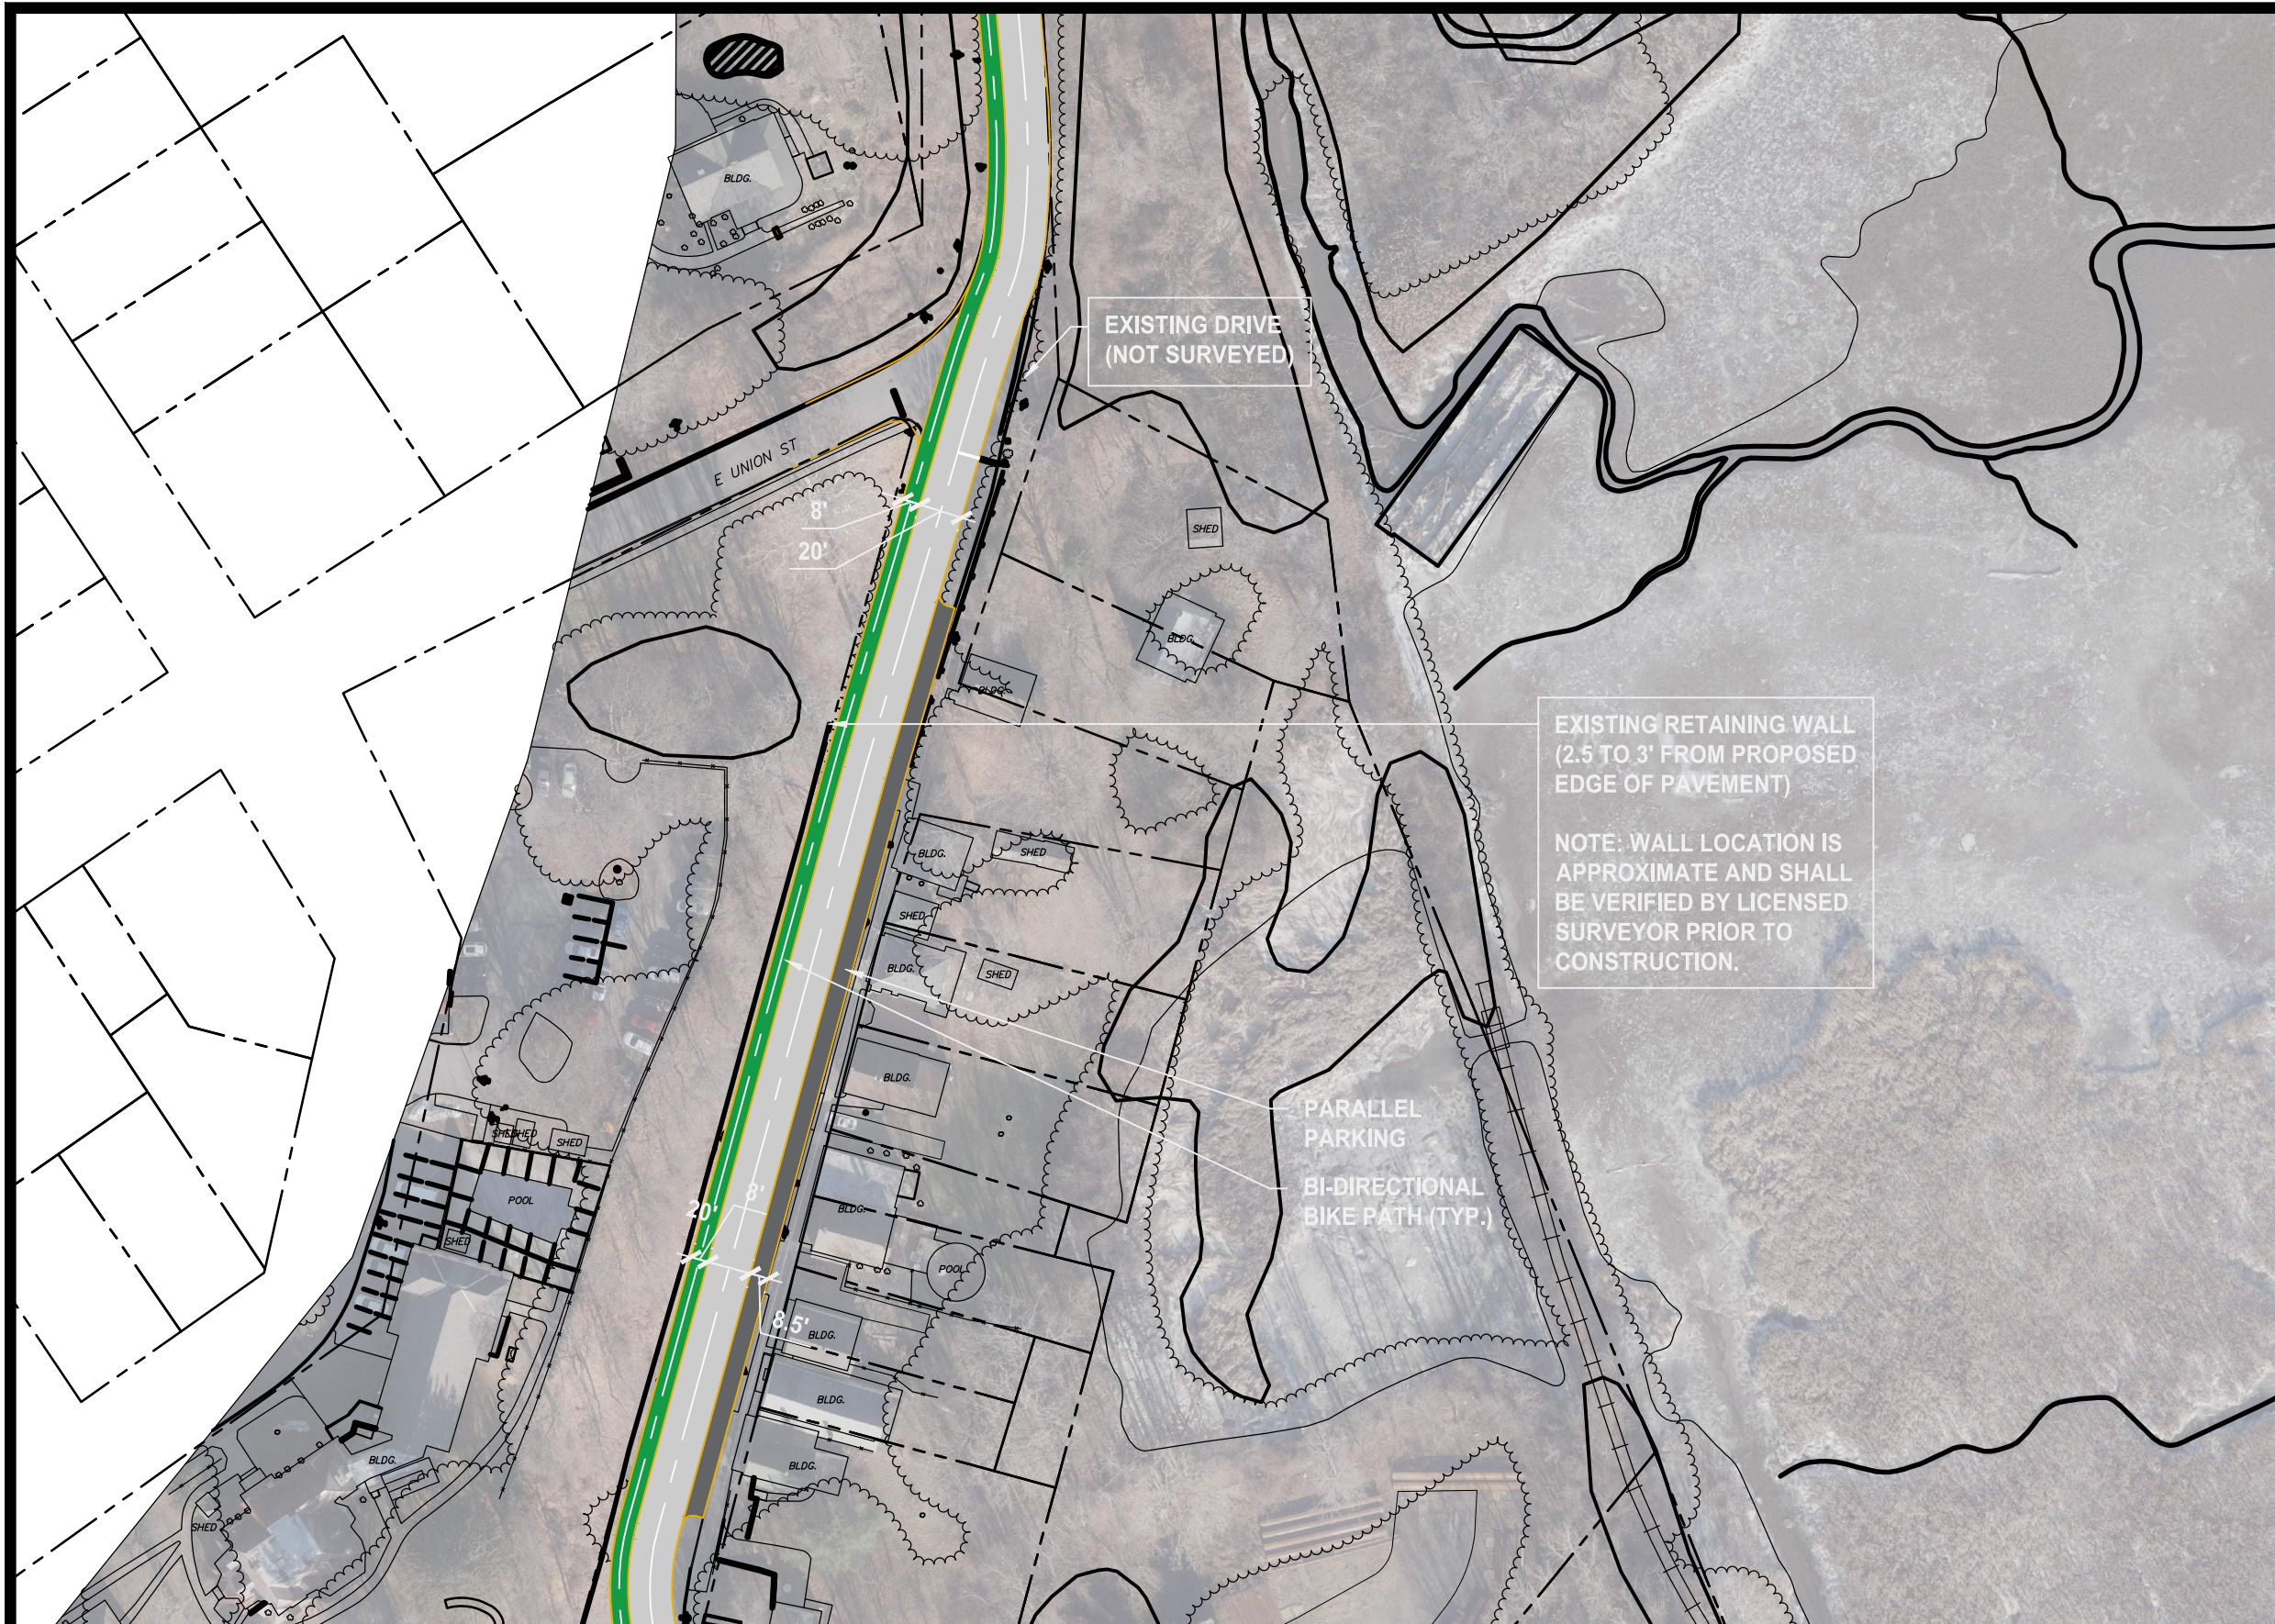

Weston & SampsonSM

Sheet Number:


SK3e

1

CONCEPTUAL BICYCLE ALIGNMENT - OPTION 3

SCALE: 1" = 80'

P:\NY\Kingston, NY\N2180101 - Rondout Riverport Shoreline-Access\CAD\PM\DWG-CONCEPT-BIKE PATH LAYOUT (option3)1x17.dwg

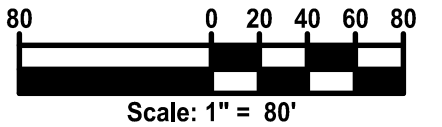

Weston & SampsonSM

Sheet Number:

SK3f

1

CONCEPTUAL BICYCLE ALIGNMENT - OPTION 3

SCALE: 1" = 80'


P:\NY\Kingston, NY\IN2180101 - Rondout Riverport Shoreline-Access\CAD\PM\DWG-CONCEPT-BIKE PATH LAYOUT (option3)1x17.dwg



1

CONCEPTUAL BICYCLE ALIGNMENT - OPTION 3

SCALE: 1" = 80'

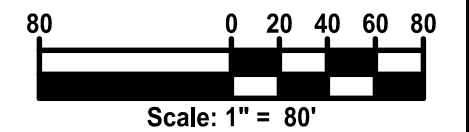

Weston & SampsonSM

Sheet Number:

SK3g