

Construction Staging Notes:

Anticipated duration of construction is from November 2018 to November 2020.

Digital message boards will be posted along major corridors through out the city to help alert travelers of workzones and delays through the construction area.

During construction the contractor will be responsible for maintaining safe access for all user types including pedestrians and bicyclist through or around the construction area.

Due to the nature of large complex projects such as this there will be levels of service impacts to the traveling public and to the adjacent residents and business. These impacts will be mitigated to the best of our ability throughout the construction process.

Where and when possible, parking will be maintained or relocated from the construction area. Locations of parking will change from week to week depending on he contractors operations.

Stage 2A - May 6, 2019 to August 2, 2019
Install temporary traffic signal and install pedestrian detour signs and remove existing traffic signals.

Place median barrier on Broadway, Albany avenue and East St. James Street. Install temporary striping, signs and signals in order to switch traffic to new traffic pattern.

Replace sewer main on Broadway.

Remove and replace curb, sidewalk and pavement on Broadway. Install drainage structures, drainage pipe, lamppost foundations, electrical conduit.

Install temporary lampposts after the removal of the existing lampposts and foundations.

Install underground stormwater infiltration practice.
Install curb, drainage and lighting on west side of I-587.



Stage 1 - 10 Days After Contract Award to May 3, 2019
Remove all trees.

Remove all overhead sign and install temporary ground mounted signs.

Remove median islands on Albany Avenue.

Remove portion of Broadway island for stage 2a configuration.

Remove median island and guiderail on I-587.


Install temporary asphalt pavement as necessary.

Stage 2B - August 5, 2019 to September 20, 2019
Shift traffic to altered traffic pattern.

Remove and replace curb, sidewalk and pavement on west side of Broadway install drainage structures, drainage pipe, lamppost foundations, electrical conduit, and any other appurtenances.

Replace gas main on Broadway.

Remove and replace guide rail, curb, drainage, and lighting along I-587.

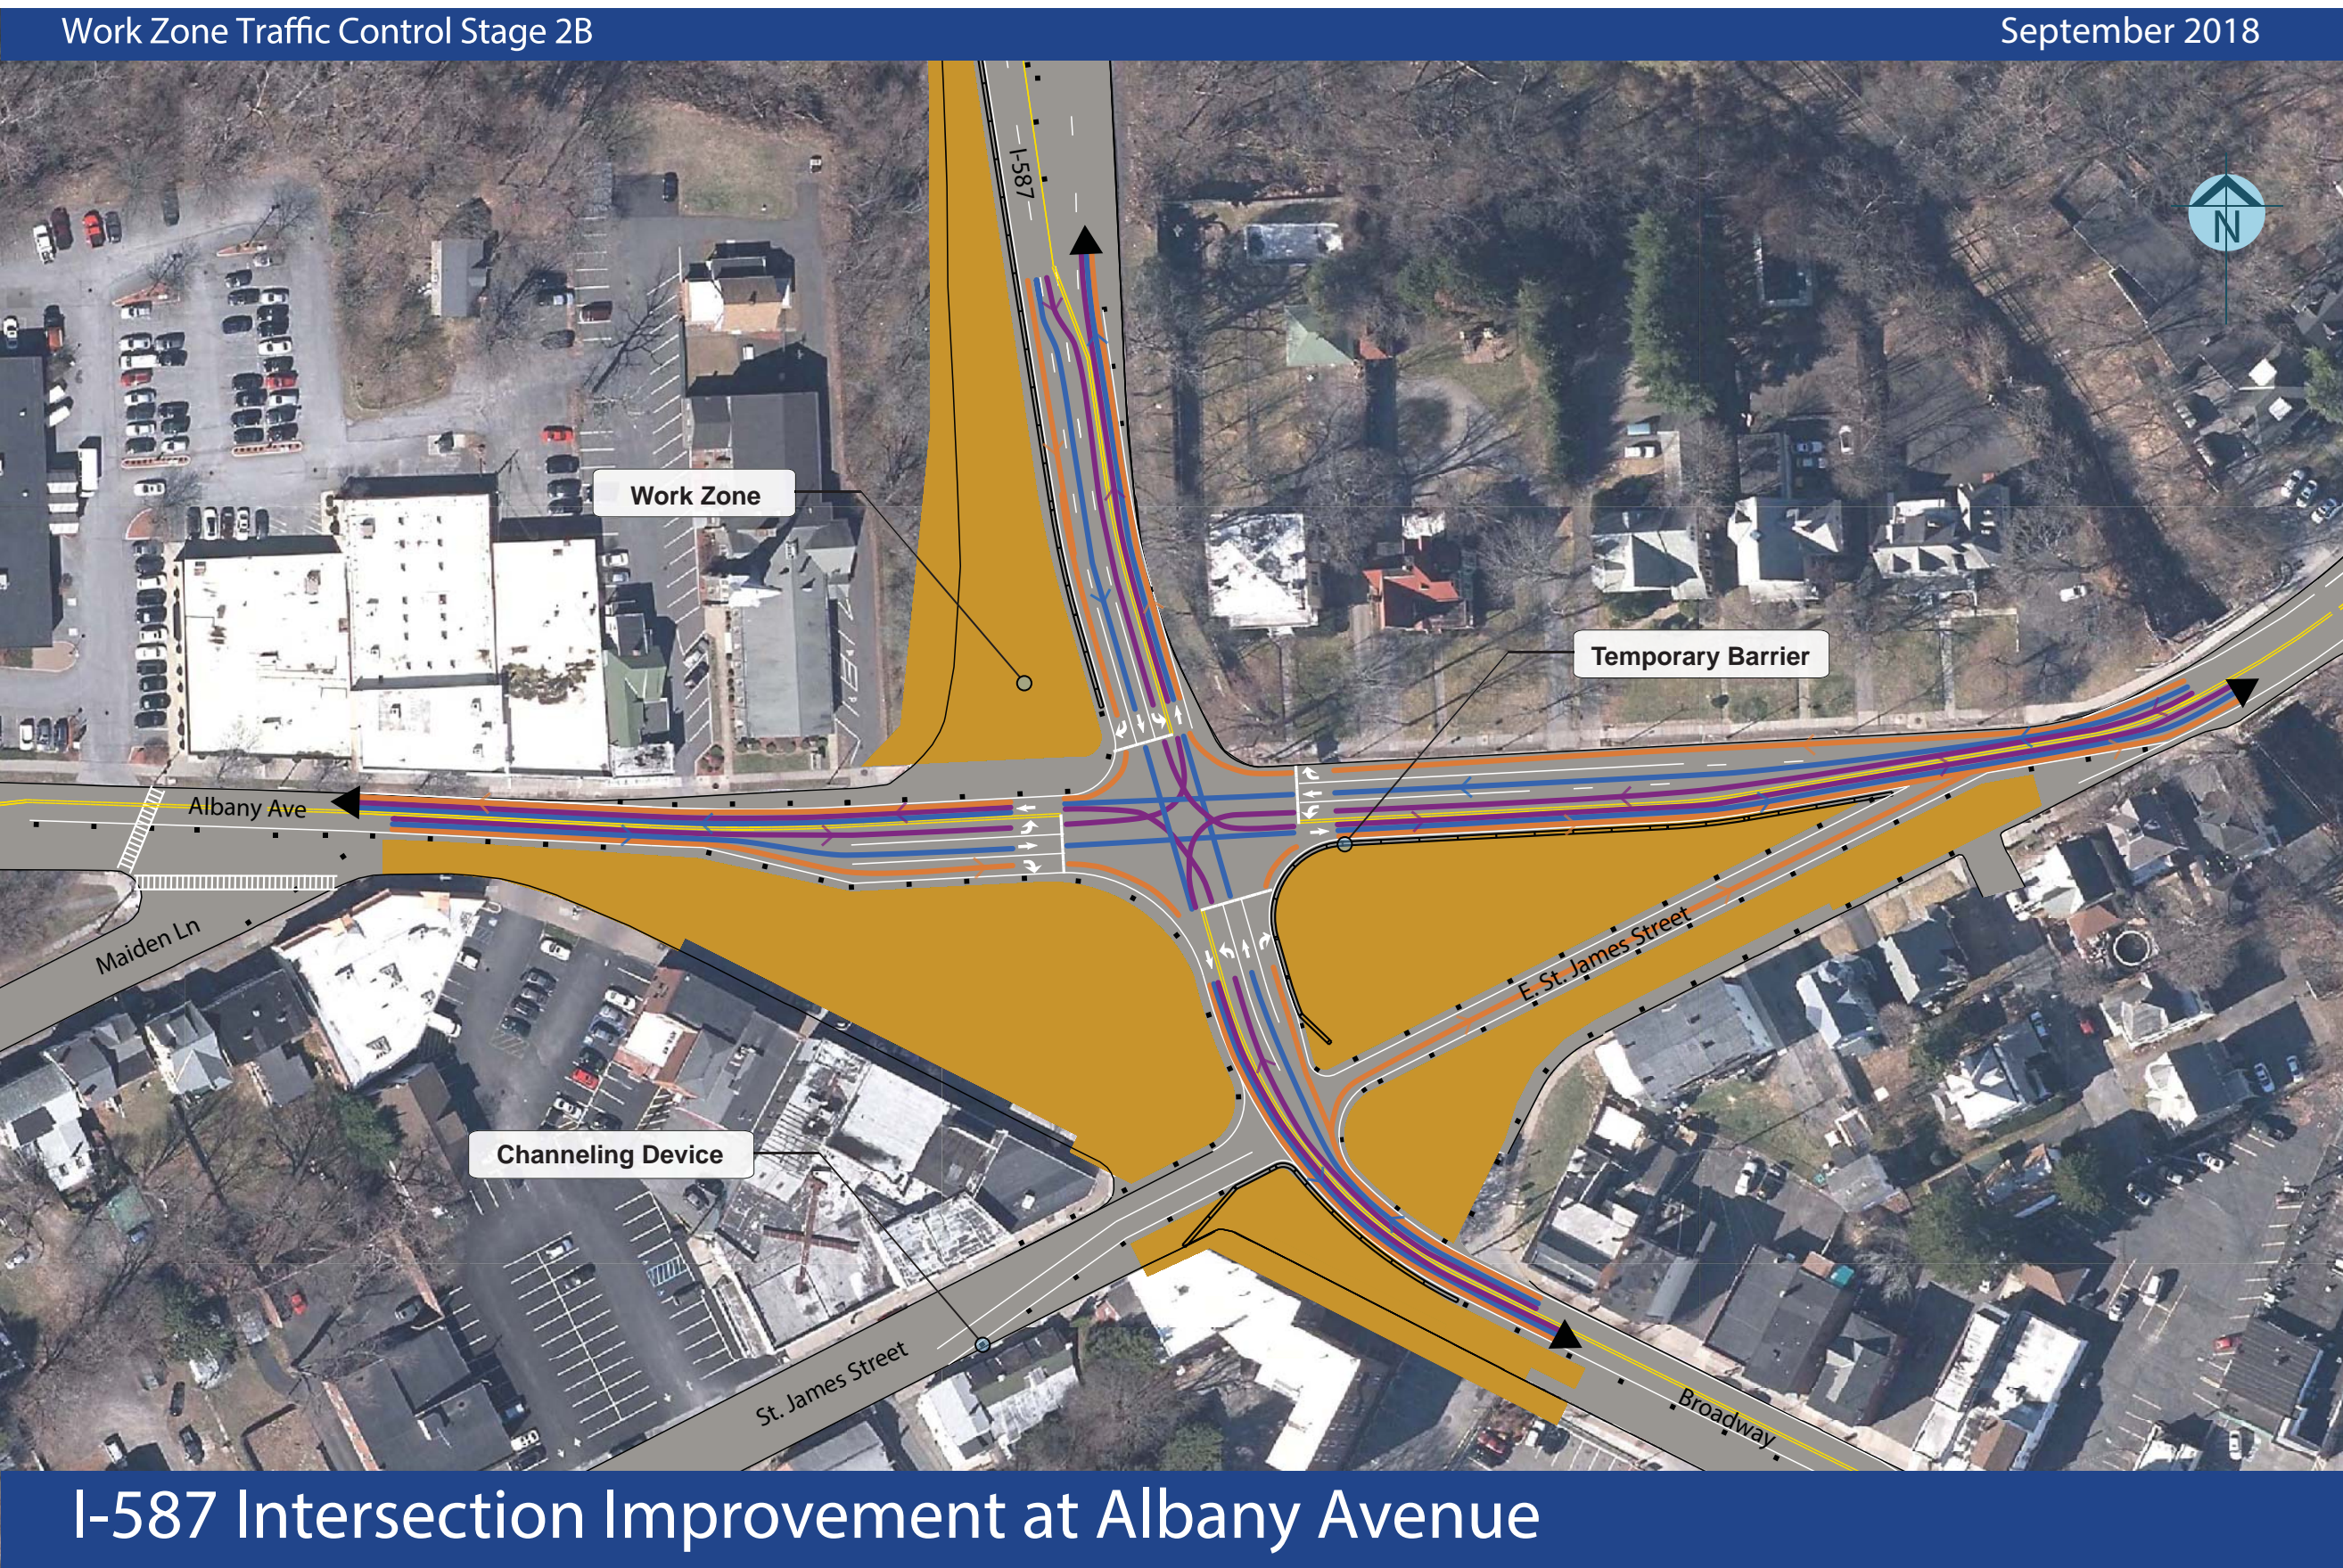

I-587 Intersection Improvement At Albany Avenue

CONSTRUCTION STAGING