



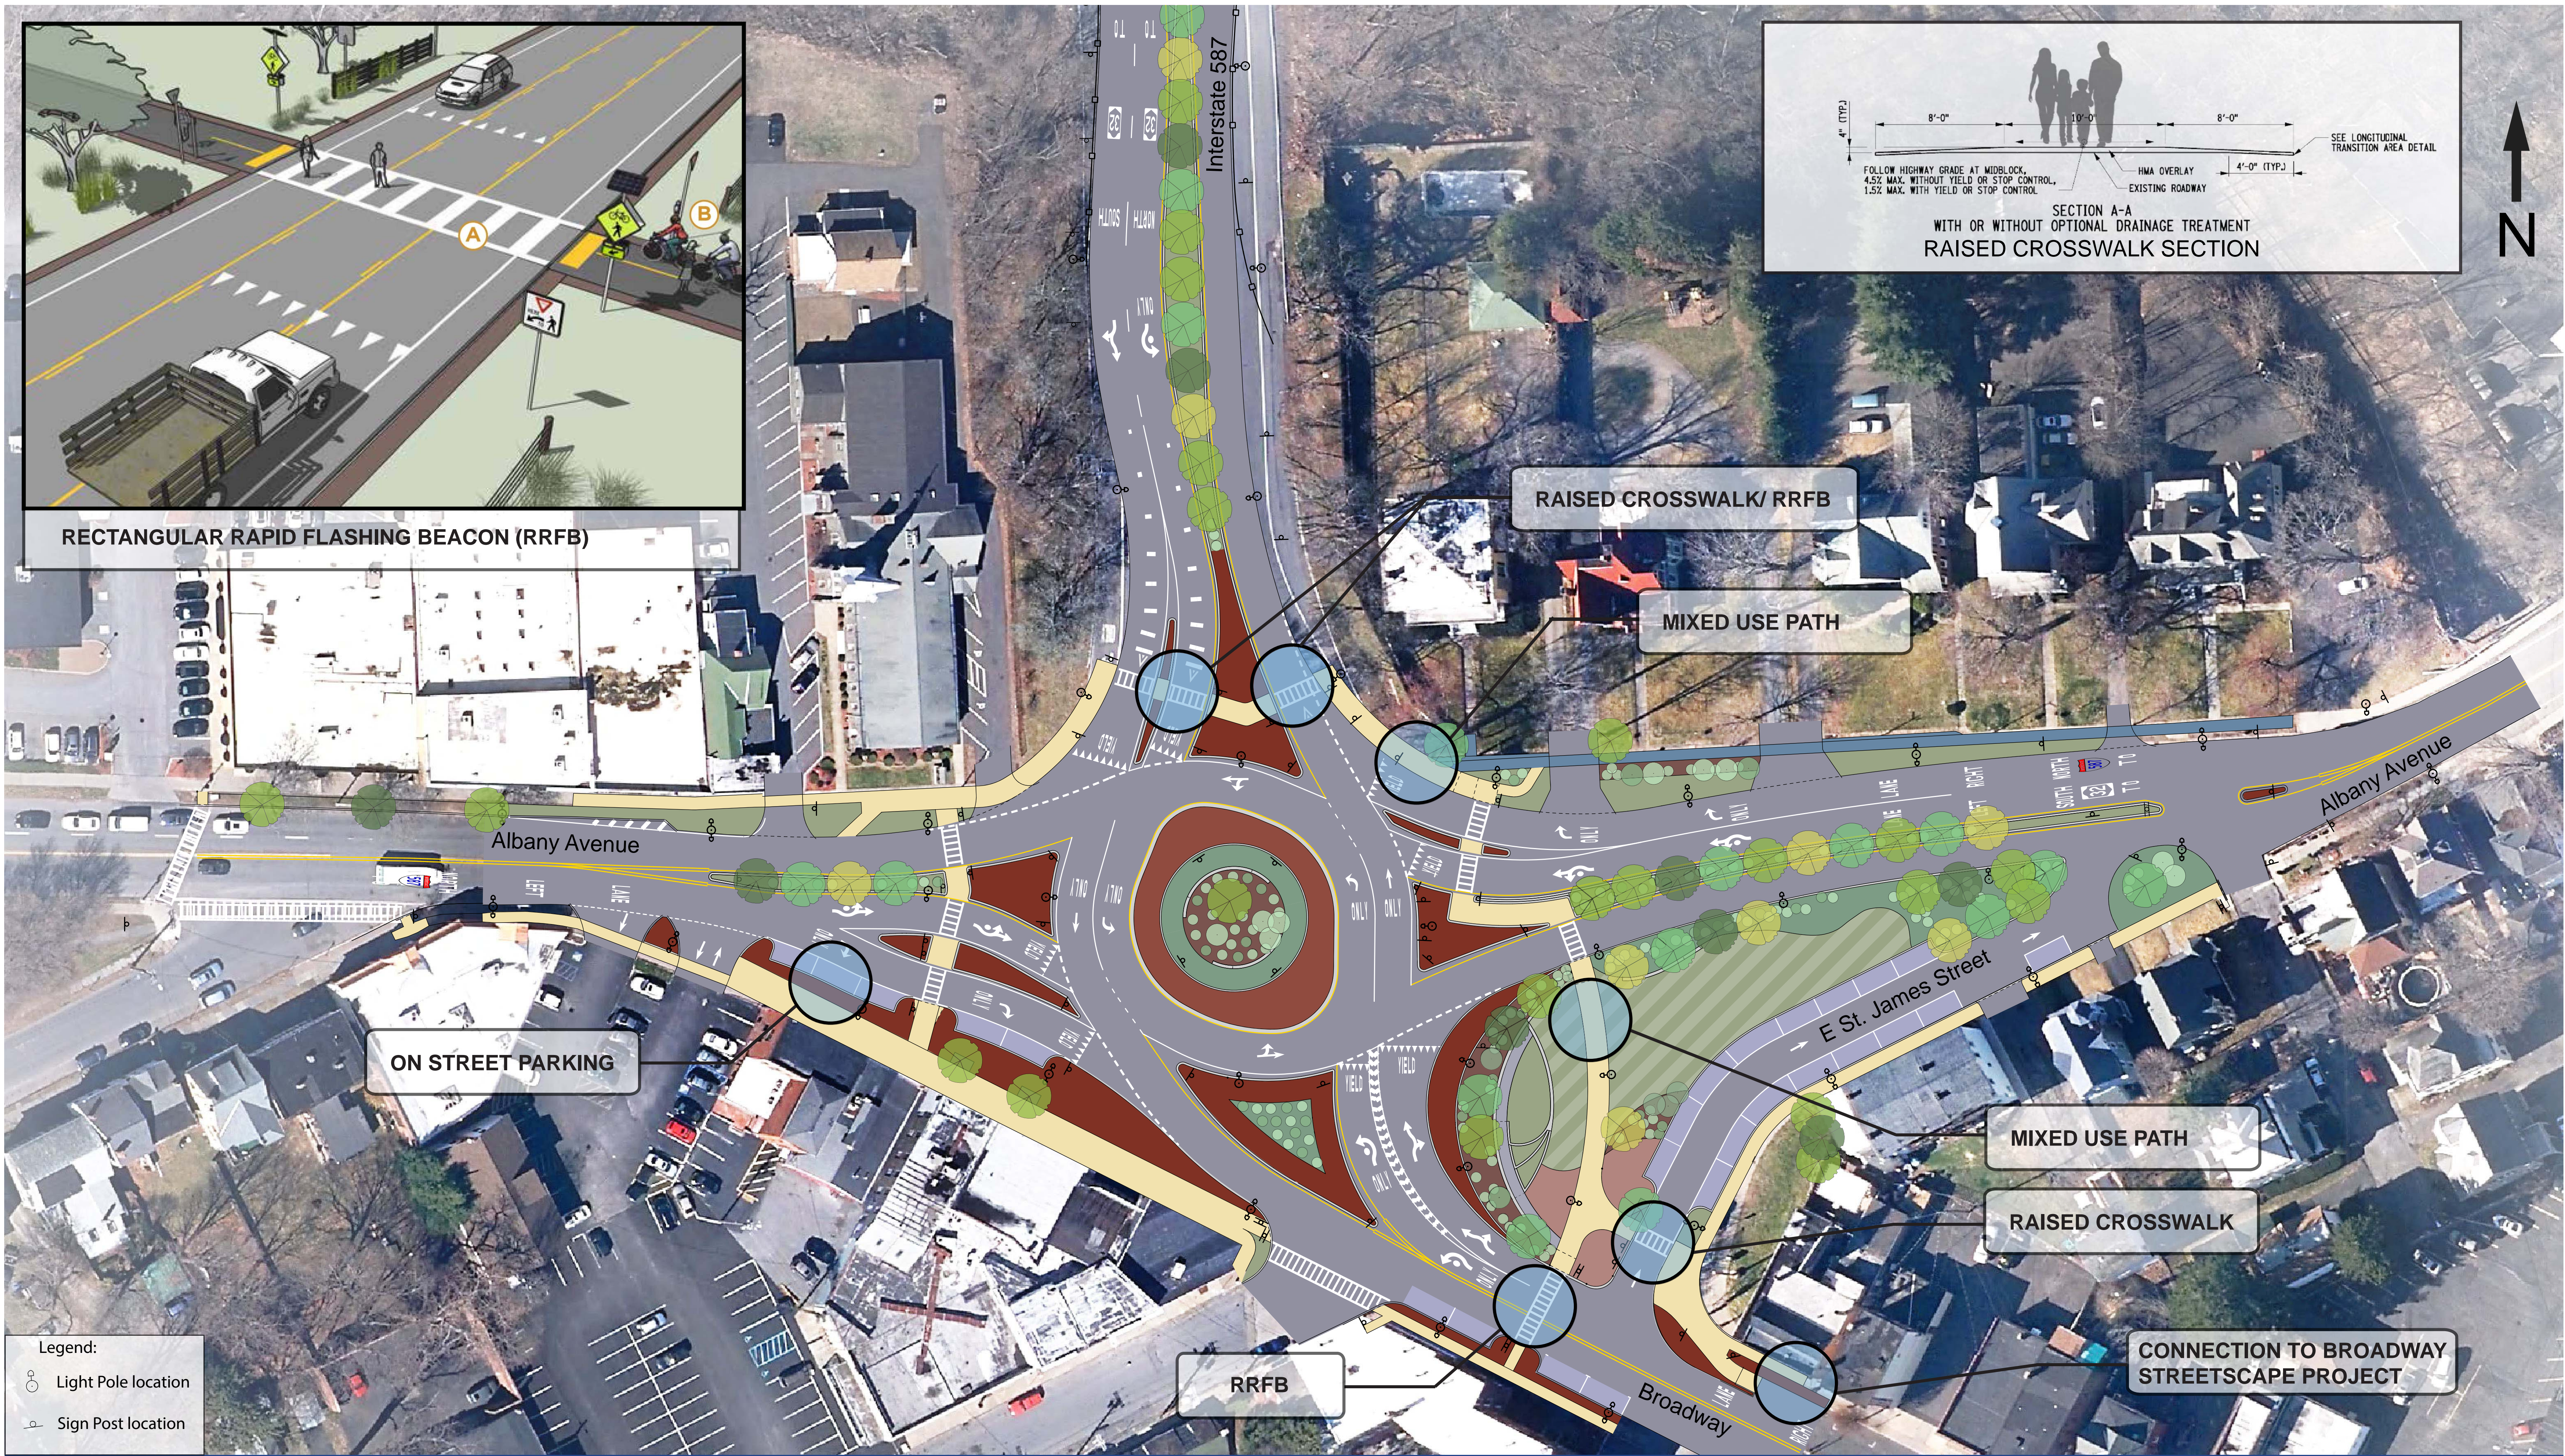

RECTANGULAR RAPID FLASHING BEACON (RRFB)

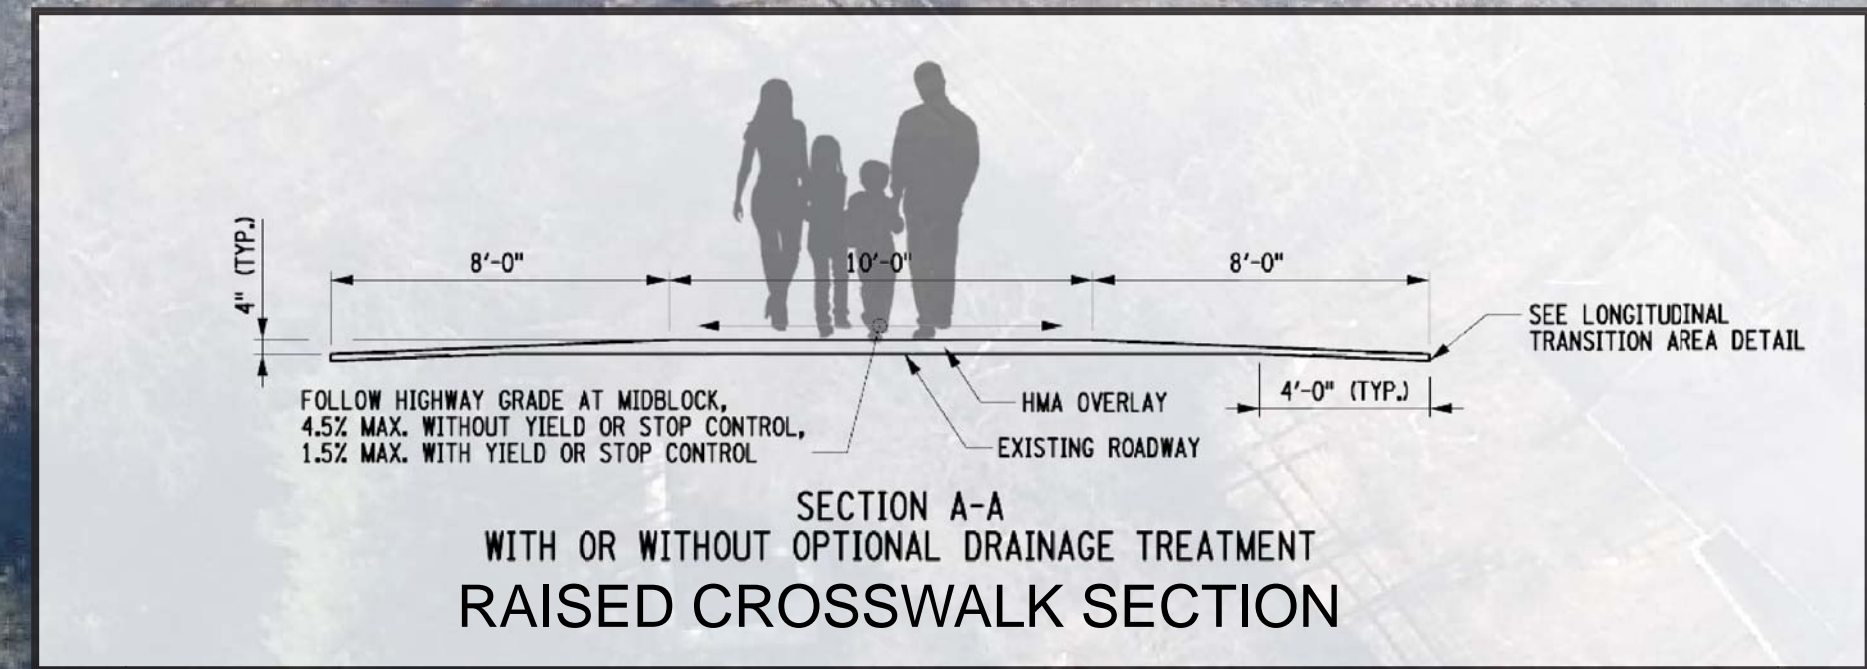

I-587 Intersection Improvement At Albany Avenue

FINAL PLAN RENDERING



NEW YORK
STATE OF
OPPORTUNITY.

Department of
Transportation