


October 24, 2017

## Proposed Sign Plan

City of Kingston

Ulster County  
Transportation  
Council

New York State  
Department of  
Transportation

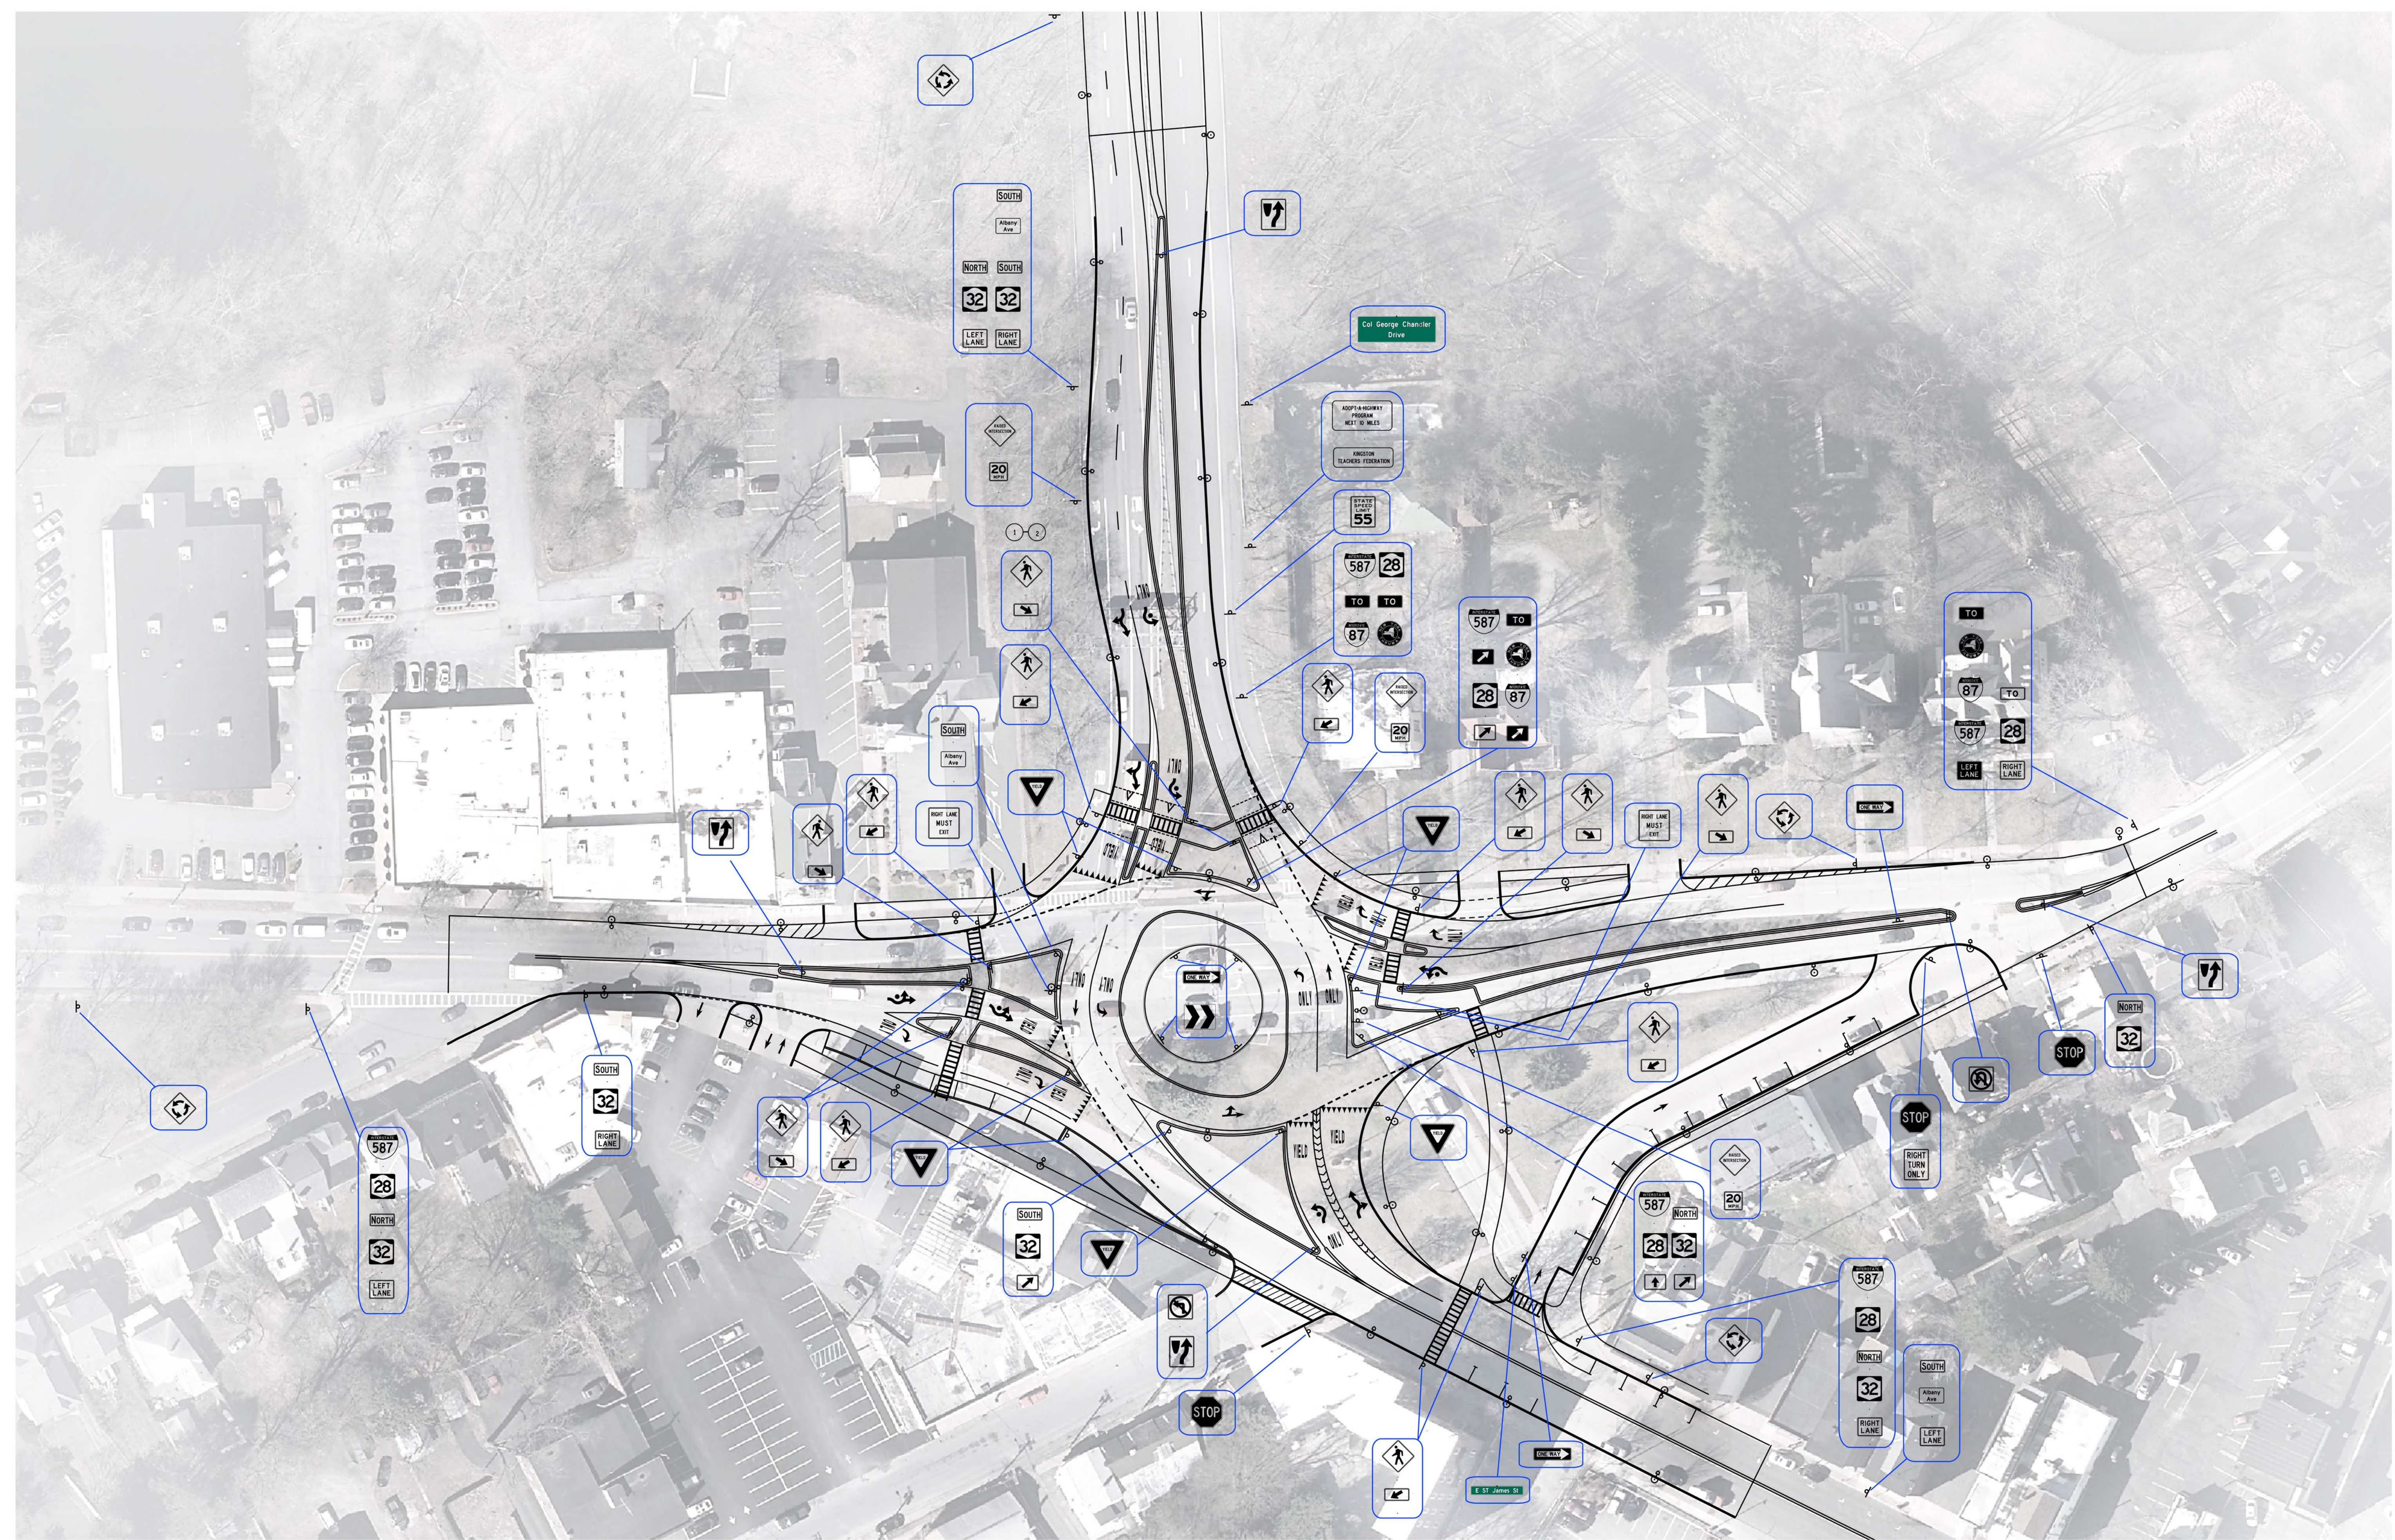

# I-587 Intersection Improvement At Albany Avenue