



NYSDEC FRESHWATER WETLAND BOUNDARY VALIDATION

The freshwater wetland boundary as represented on these plans accurately depicts the limits of Freshwater Wetland ID-KE-4 as delineated by Quenzer Environmental on 06/19/2019 and 09/11/2020
 DEC Staff: *Amirah Schmitzer* 1/29/2021 Surveyor/Engineer: *Jeffrey Fraser Bidow*
 Date Valid: 1/29/2021 Expiration Date: 1/29/2026 SEAL

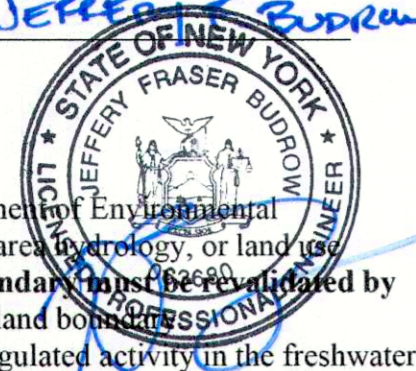

Wetland boundary delineations as validated by the New York State Department of Environmental Conservation remain valid for five (5) years unless existing exempt activities, area hydrology, or land use practices change (e.g., agricultural to residential). After five (5) years the boundary must be re-delineated by DEC staff. Revalidation may include a new delineation and survey of the wetland boundary.
 Any proposed construction, grading, filling, excavating, clearing or other regulated activity in the freshwater wetland or within 100 feet of the wetland boundary as depicted on this plan requires a permit from the NYS Department of Environmental Conservation under Article 24 of the Environmental Conservation Law (Freshwater Wetlands Act) prior to commencement of work.

LEGEND
 SHT: 2019/2020 DELINEATION
 100' ADJACENT AREA

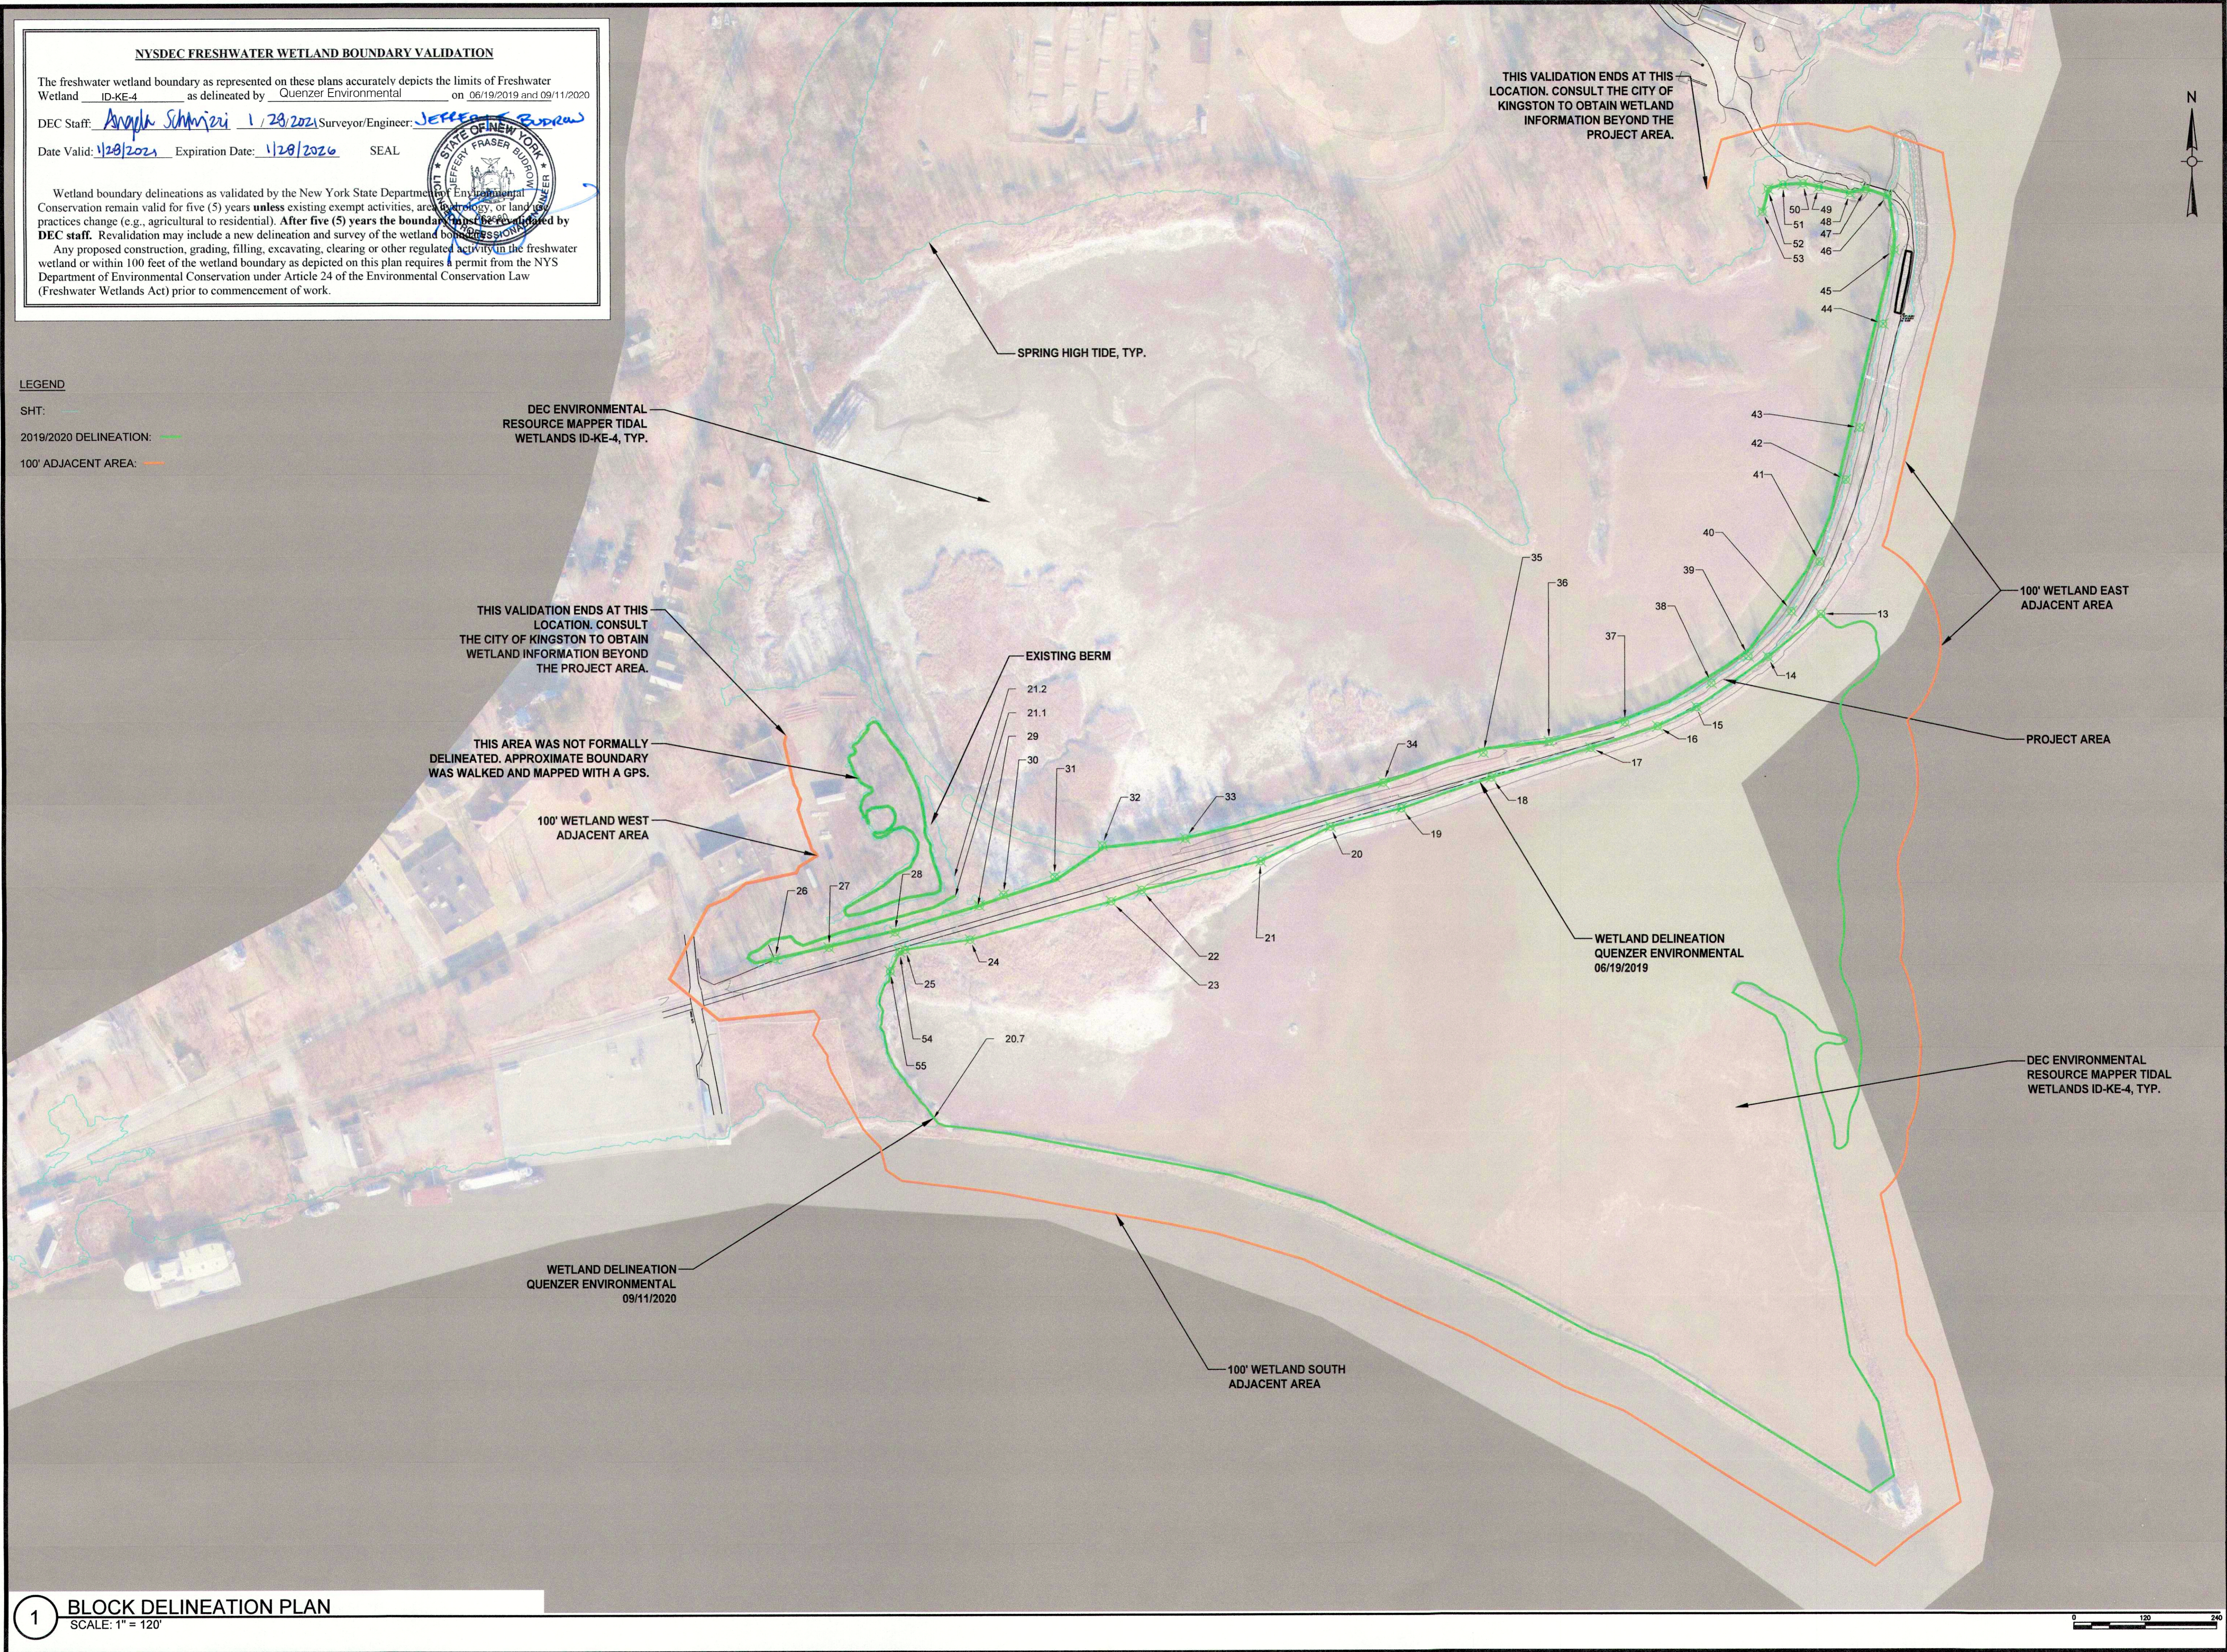

THIS VALIDATION ENDS AT THIS LOCATION. CONSULT THE CITY OF KINGSTON TO OBTAIN WETLAND INFORMATION BEYOND THE PROJECT AREA.

THIS VALIDATION ENDS AT THIS LOCATION. CONSULT THE CITY OF KINGSTON TO OBTAIN WETLAND INFORMATION BEYOND THE PROJECT AREA.

THIS AREA WAS NOT FORMALLY DELINEATED. APPROXIMATE BOUNDARY WAS WALKED AND MAPPED WITH A GPS.

Project:
CITY OF KINGSTON
KINGSTON POINT RAIL TRAIL CAUSEWAY IMPROVEMENTS CONTRACT
ROUNDOUT RIVERPORT SHORELINE STABILIZATION AND PUBLIC ACCESS PHASE II

Weston & Sampson
 Weston & Sampson PE, LS, LA, PC
 1 Winners Circle, Suite 130
 Albany, NY 12205
 518.463.4400 800.SAMPSON
 www.westonandsampson.com

Consultants:

Revisions:

No.	Date	Description




COA:
 COPYRIGHT © 2020 BY WESTON & SAMPSON, PE, LS, LA, PC. THIS DRAWING IS AN INSTRUMENT OF SERVICE AND IS THE PROPERTY OF WESTON & SAMPSON, PE, LS, LA, PC. THIS DRAWING MAY NOT BE REPRODUCED IN WHOLE OR IN PART BY ANY MEANS, WHATSOEVER, WITHOUT THE EXPRESS WRITTEN CONSENT OF WESTON & SAMPSON, PE, LS, LA, PC. UNAUTHORIZED ALTERATION OR ADDITION TO THIS DOCUMENT IS A VIOLATION OF SECTION 7209, SUBDIVISION 2 OF THE NEW YORK STATE EDUCATION LAW.

Issued For:

Scale: AS NOTED
 Date: JANUARY 20, 2021
 Drawn By: RAM
 Reviewed By: DPB
 Approved By: DPB
 W&S Project No.: N2180101
 W&S File No.:

Drawing Title:
TROLLEY TRAIL CAUSEWAY WETLAND DELINEATION

Sheet Number:
WTLND-1

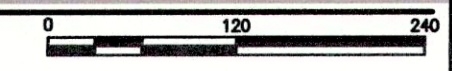

Rev: 1.6 Date: 04/10/2019