

\\ves03.local\WSE\Projects\NY\Kingston, NY\N2180101 - Rondout Riverport Shoreline-Access\CAD\PM\DXR-CONCEPT-BIKE PATH LAYOUT (option1)1x17.dwg



1

CONCEPTUAL BICYCLE ALIGNMENT - OPTION 1



SCALE: 1" = 500'

Weston & SampsonSM

Sheet Number:

SK1

\\wes03.local\WSE\Projects\NY\Kingston, NY\N2180101 - Rondout Riverport Shoreline Access\CAD\PM\DXR-CONCEPT-BIKE PATH LAYOUT (option1)1x17.dwg

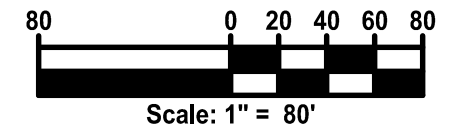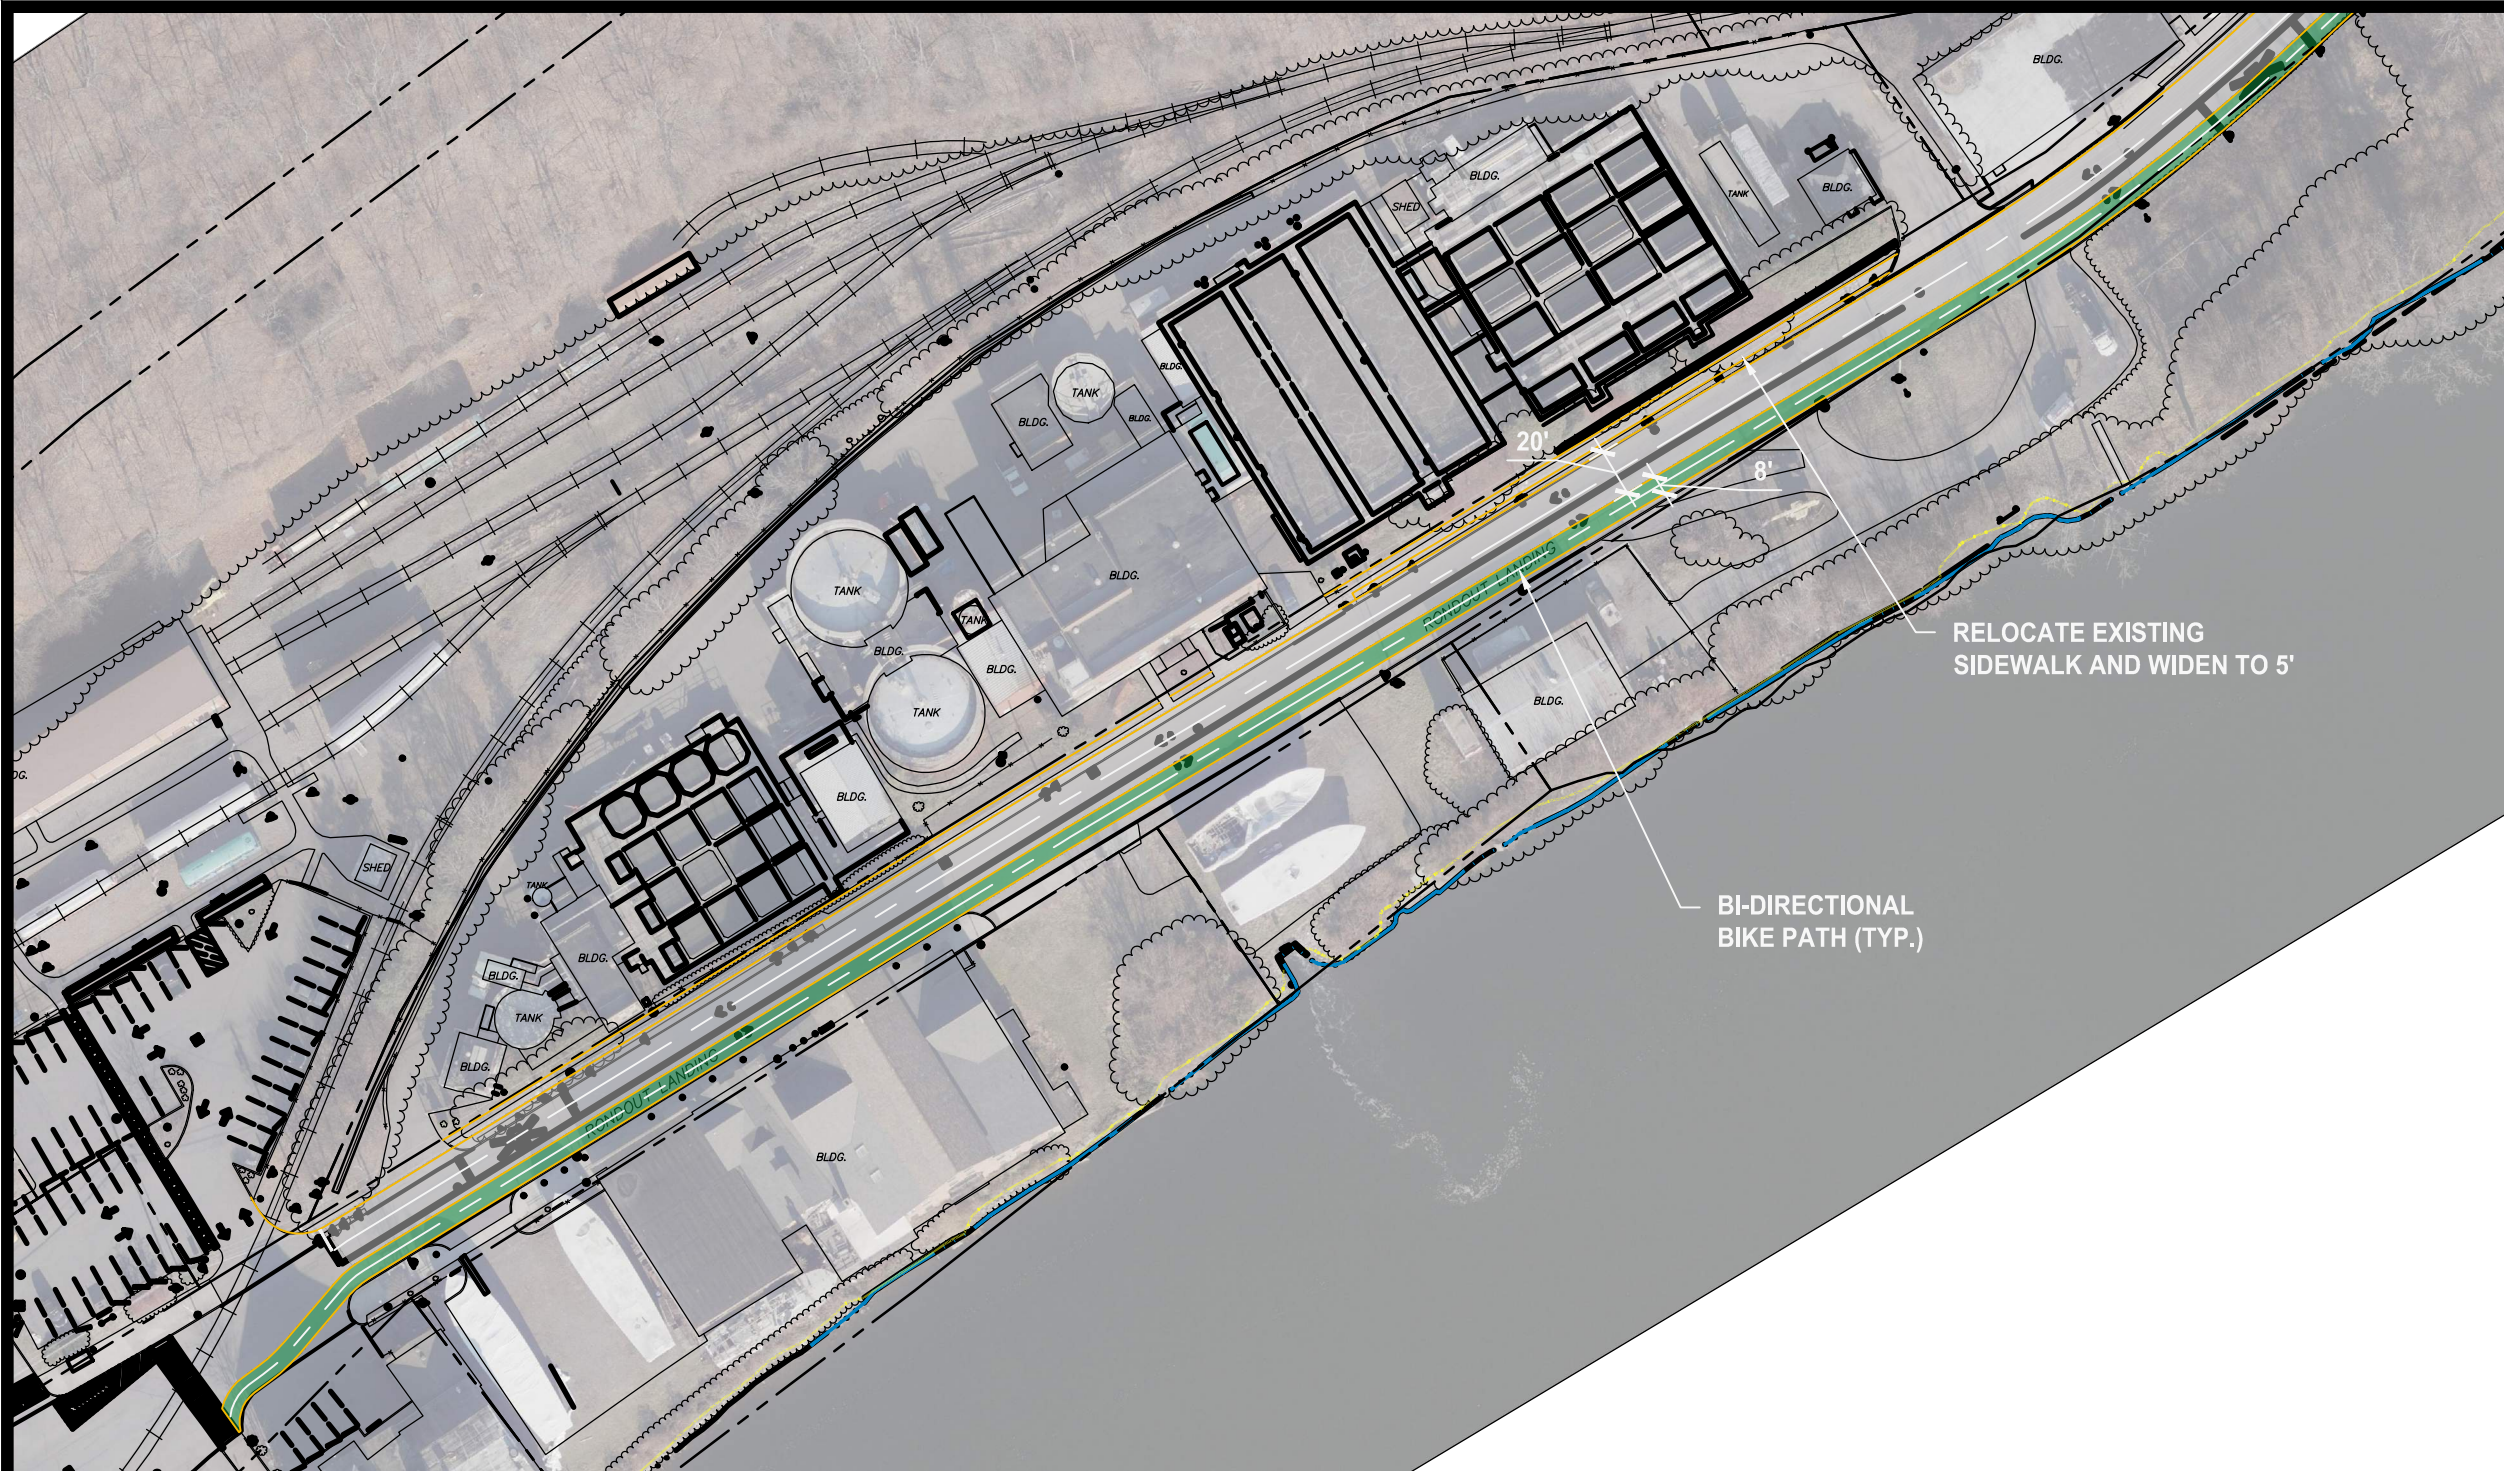

1

CONCEPTUAL BICYCLE ALIGNMENT - OPTION 1


SCALE: 1" = 80'

Weston & SampsonSM

Sheet Number:

SK1a

\\ves03.local\WSE\Projects\NY\Kingston, NY\21801-01 - Rondout Riverport Shoreline-Access\CAD\PM\DWG-CONCEPT-BIKE PATH LAYOUT (option1)11x17.dwg

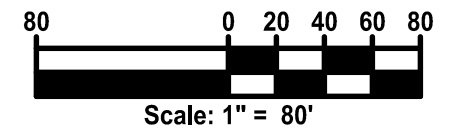

1

CONCEPTUAL BICYCLE ALIGNMENT - OPTION 1

SCALE: 1" = 80'

Weston & Sampson™

Sheet Number:

SK1b

\\wes03.local\WSE\Projects\NY\Kingston, NY\21801-01 - Rondout Riverport Shoreline-Access\CAD\PM\DXR-CONCEPT-BIKE PATH LAYOUT (option1)11x17.dwg



1

CONCEPTUAL BICYCLE ALIGNMENT - OPTION 1



SCALE: 1" = 80'

Weston & SampsonSM

Sheet Number:

SK1c

\\wes03.local\WSE\Projects\NY\Kingston, NY\N2180101 - Rondout Riverport Shoreline Access\CAD\PM\DXR-CONCEPT-BIKE PATH LAYOUT (option1)1x17.dwg

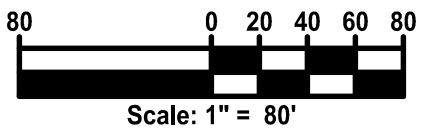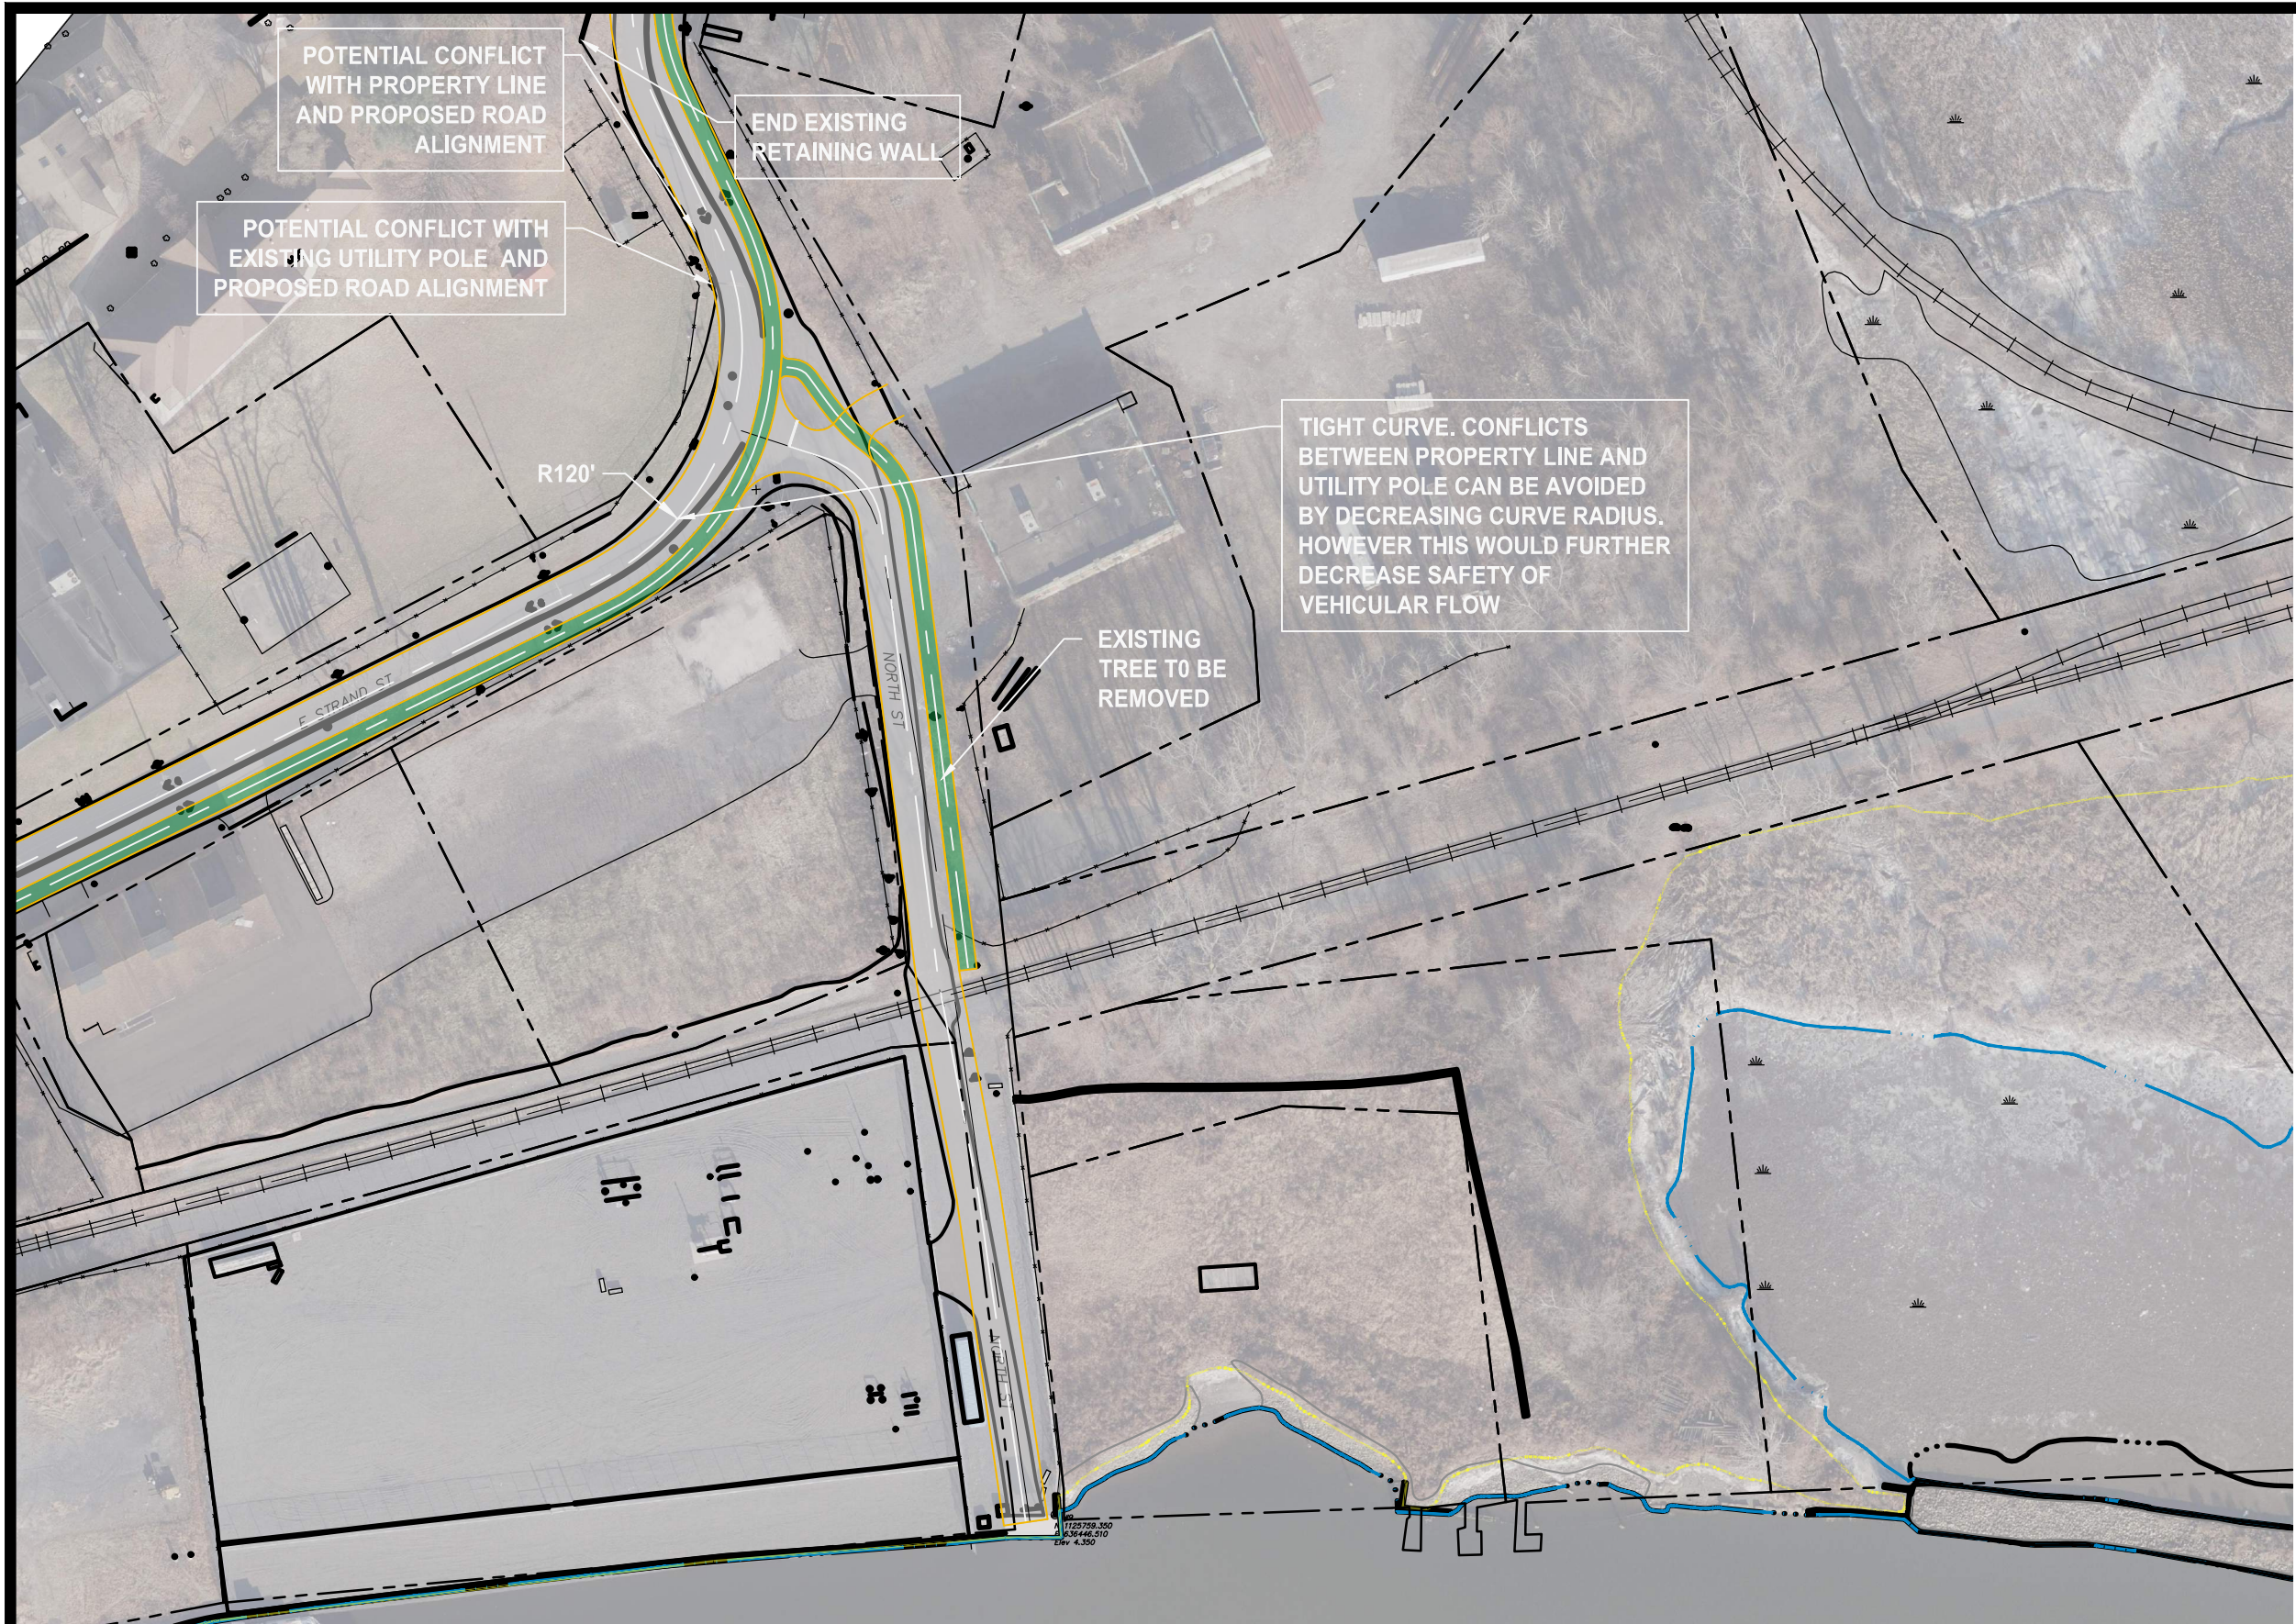

Weston & SampsonSM

Sheet Number:



SK1d

1

CONCEPTUAL BICYCLE ALIGNMENT - OPTION 1

SCALE: 1" = 80'

\\wes03.local\WSE\Projects\NY\Kingston, NY\N21801-01 - Rondout Riverport Shoreline-Access\CAD\PM\DXR-CONCEPT-BIKE PATH LAYOUT (option1)1x17.dwg

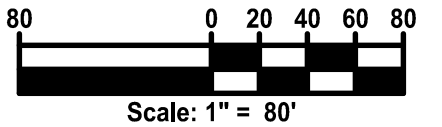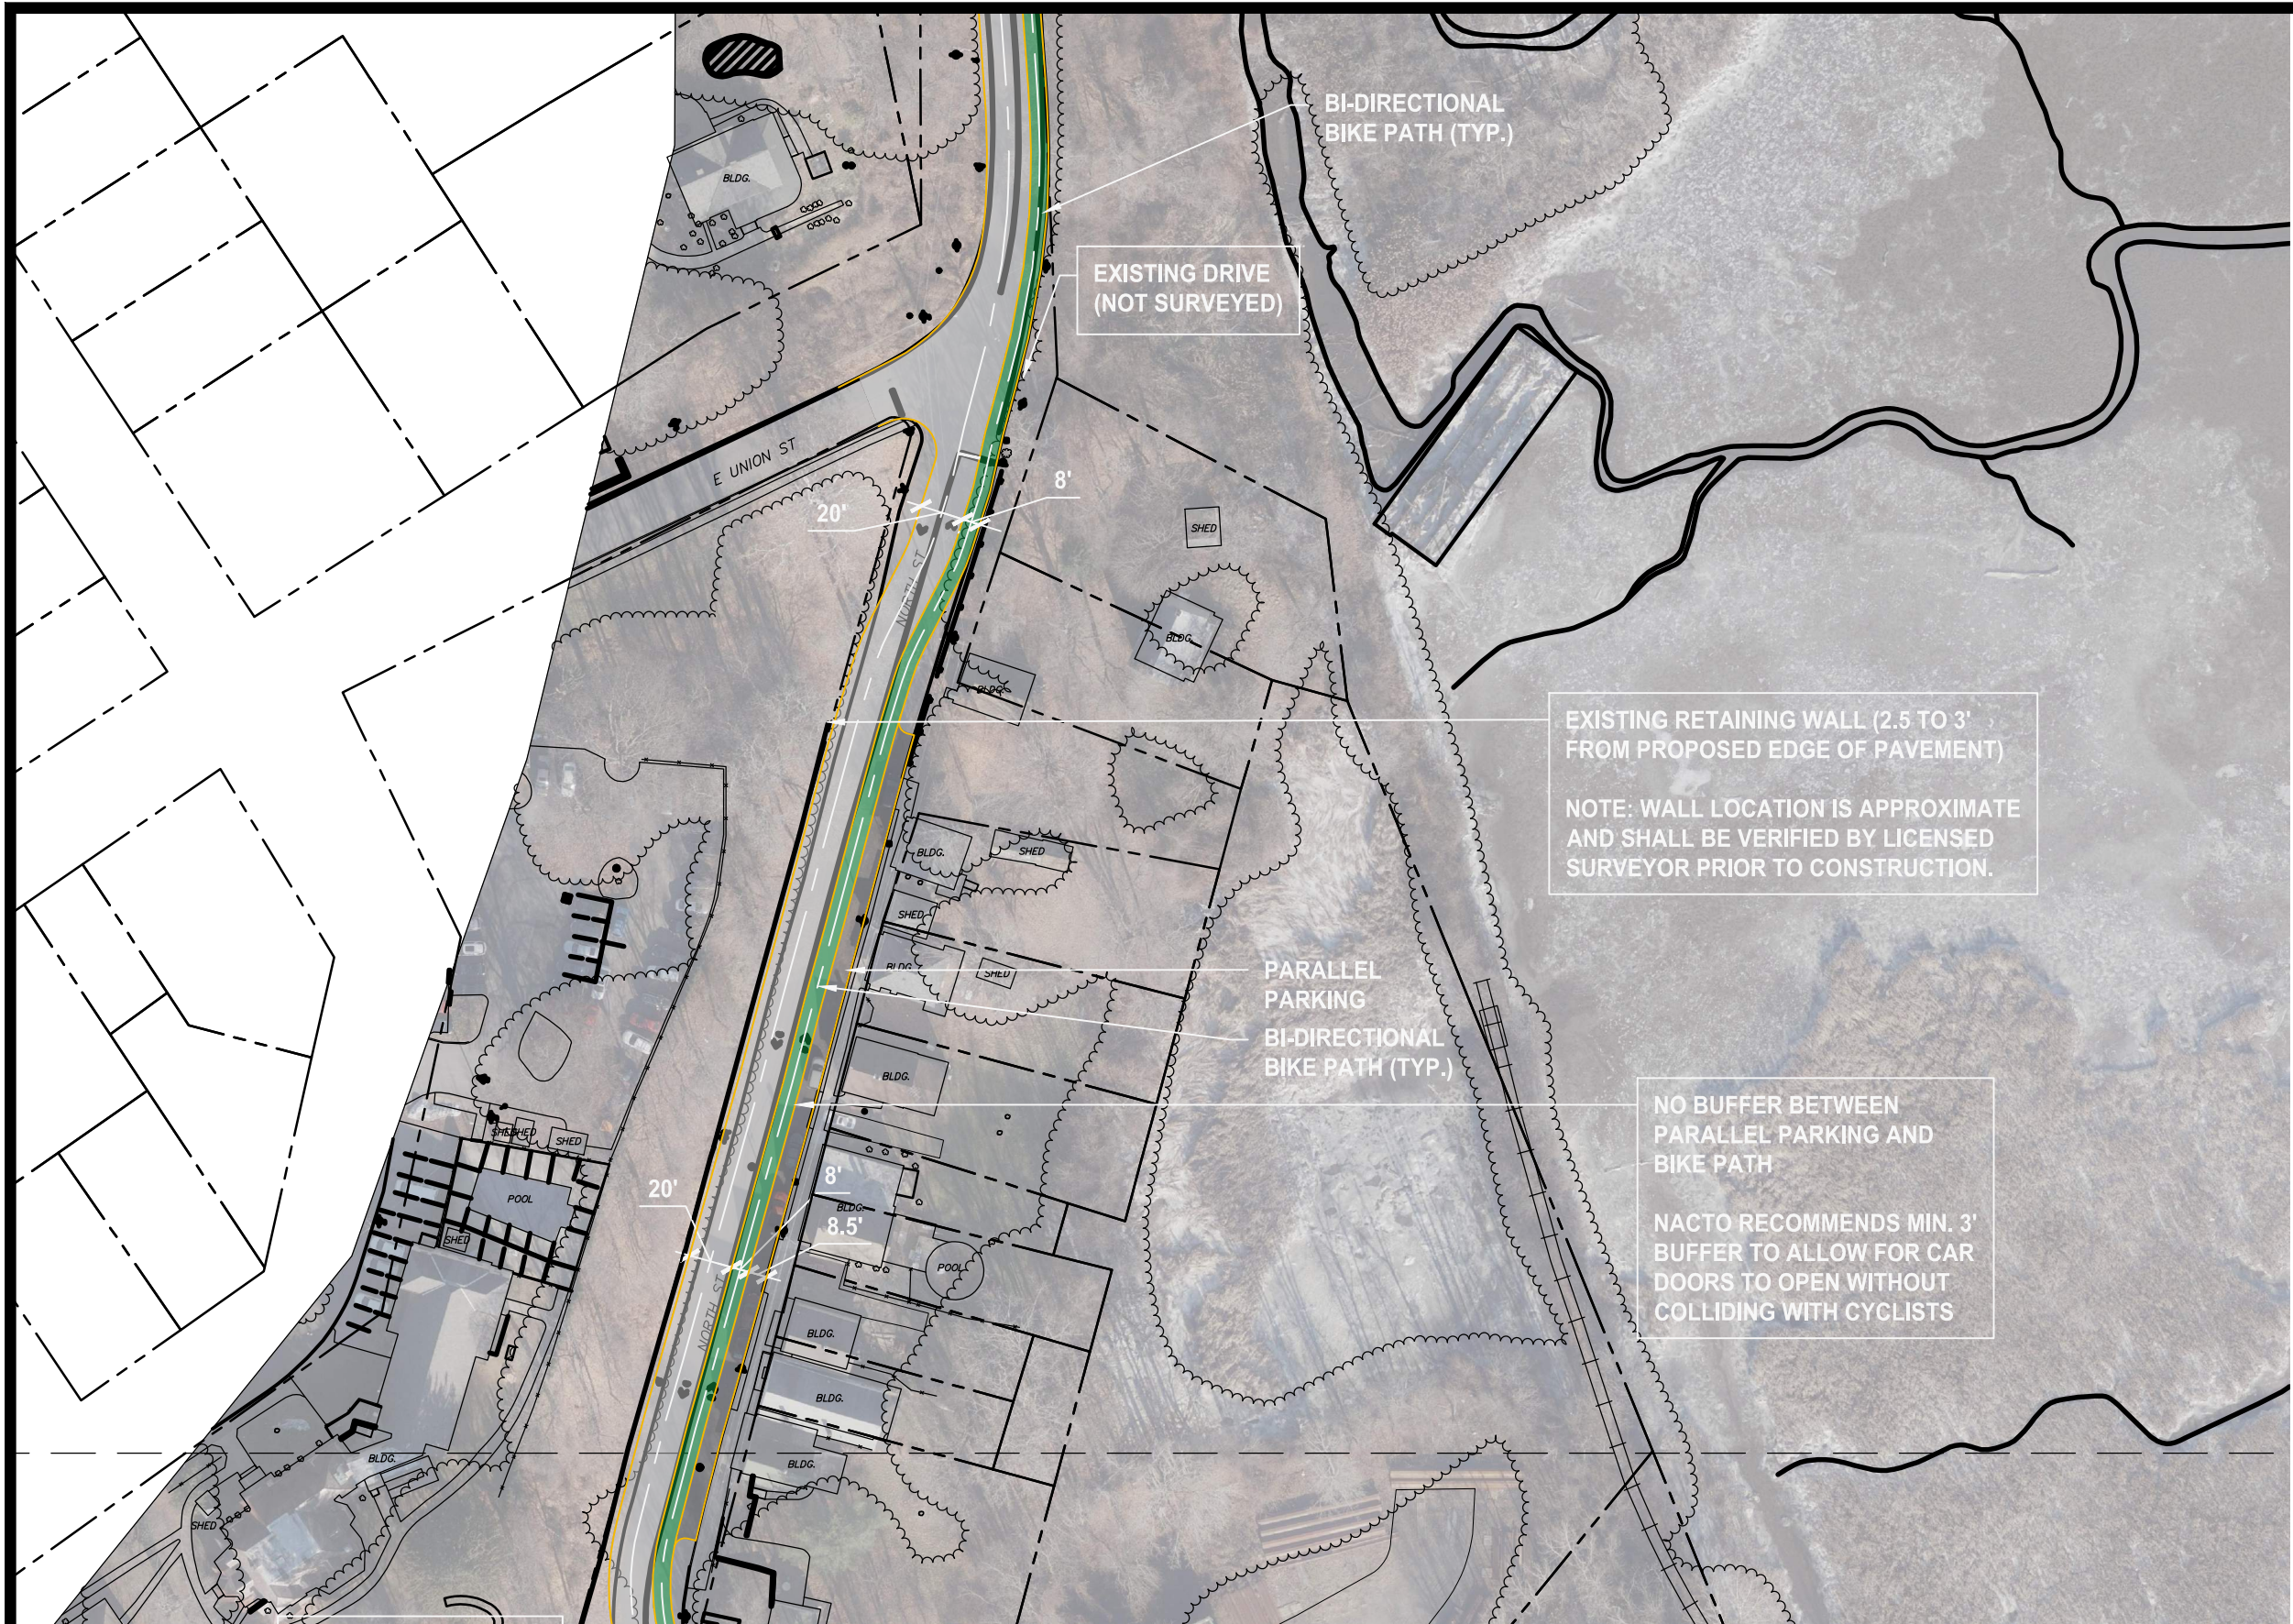

Weston & Sampson™

Sheet Number:

SK1e

1

CONCEPTUAL BICYCLE ALIGNMENT - OPTION 1

SCALE: 1" = 80'


\\ves03.local\WSE\Projects\NY\Kingston, NY\N2180101 - Rondout Riverport Shoreline-Access\CAD\PM\DXR-CONCEPT-BIKE PATH LAYOUT (option1)1x17.dwg



1

CONCEPTUAL BICYCLE ALIGNMENT - OPTION 1

SCALE: 1" = 80'

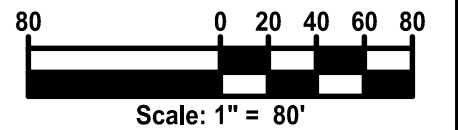

Weston & Sampson™

Sheet Number:

SK1f

\\ves03.local\WSE\Projects\NY\Kingston, NY\N2180101 - Rondout Riverport Shoreline-Access\CAD\PM\DXR-CONCEPT-BIKE PATH LAYOUT (option1)\1x17.dwg



1

CONCEPTUAL BICYCLE ALIGNMENT - OPTION 1

SCALE: 1" = 80'

Weston & SampsonSM

Sheet Number:

SK1g